

Halls Gap Visitor Information Centre

Presented by Challis Design 24/07/2024 for Northern Grampians Shire Council

Discover
Northern
Grampians



challisdesign

Finishes Schedule

© These drawings and designs are the sole property of Challis Design and may not be reproduced in any form without permission

Job 2797
Project Halls Gap Visitor Information Centre
Client Northern Grampians Shire Council
Contact Anna Gellert
Drawing type visual
Drawn JC
Date 16/07/2024

challisdesign




HARDWOOD TIMBER



GRAMPIANS SAND STONE




BRUSHED ALUMINIUM

 

BUFF



SANDSTONE COLOUR
DULUX: GRAINFIELD S15E5

 

FOREST COLOUR




GRAMPIANS GREEN
DULUX: MARSH MIX S21D9




GRAMPIANS LIGHT GREEN




GRAMPIANS ORANGE

 

SLATE BLUE

 

GREY

 

LIGHT GREY



CARPET TILES (samples under consideration)

© These drawings and designs are the sole property of Challis Design and may not be reproduced in any form without permission

Job 2797
Project Halls Gap Visitor Information Centre
Client Northern Grampians Shire Council
Contact Anna Gellert
Drawing type visual
Drawn JC
Date 24/07/2024
Scale 1:100 (A3)

challisdesign




Proposed Strategy for Redevelopment of Halls Gap Visitor Information Centre

Primary Entrance – Plan View

© These drawings and designs are the sole property of Challis Design and may not be reproduced in any form without permission

Job 2797
Project Halls Gap Visitor Information Centre
Client Northern Grampians Shire Council
Contact Anna Gellert
Drawing type visual
Drawn JC
Date 16/07/2024
Scale 1:20 (A3)

challisdesign

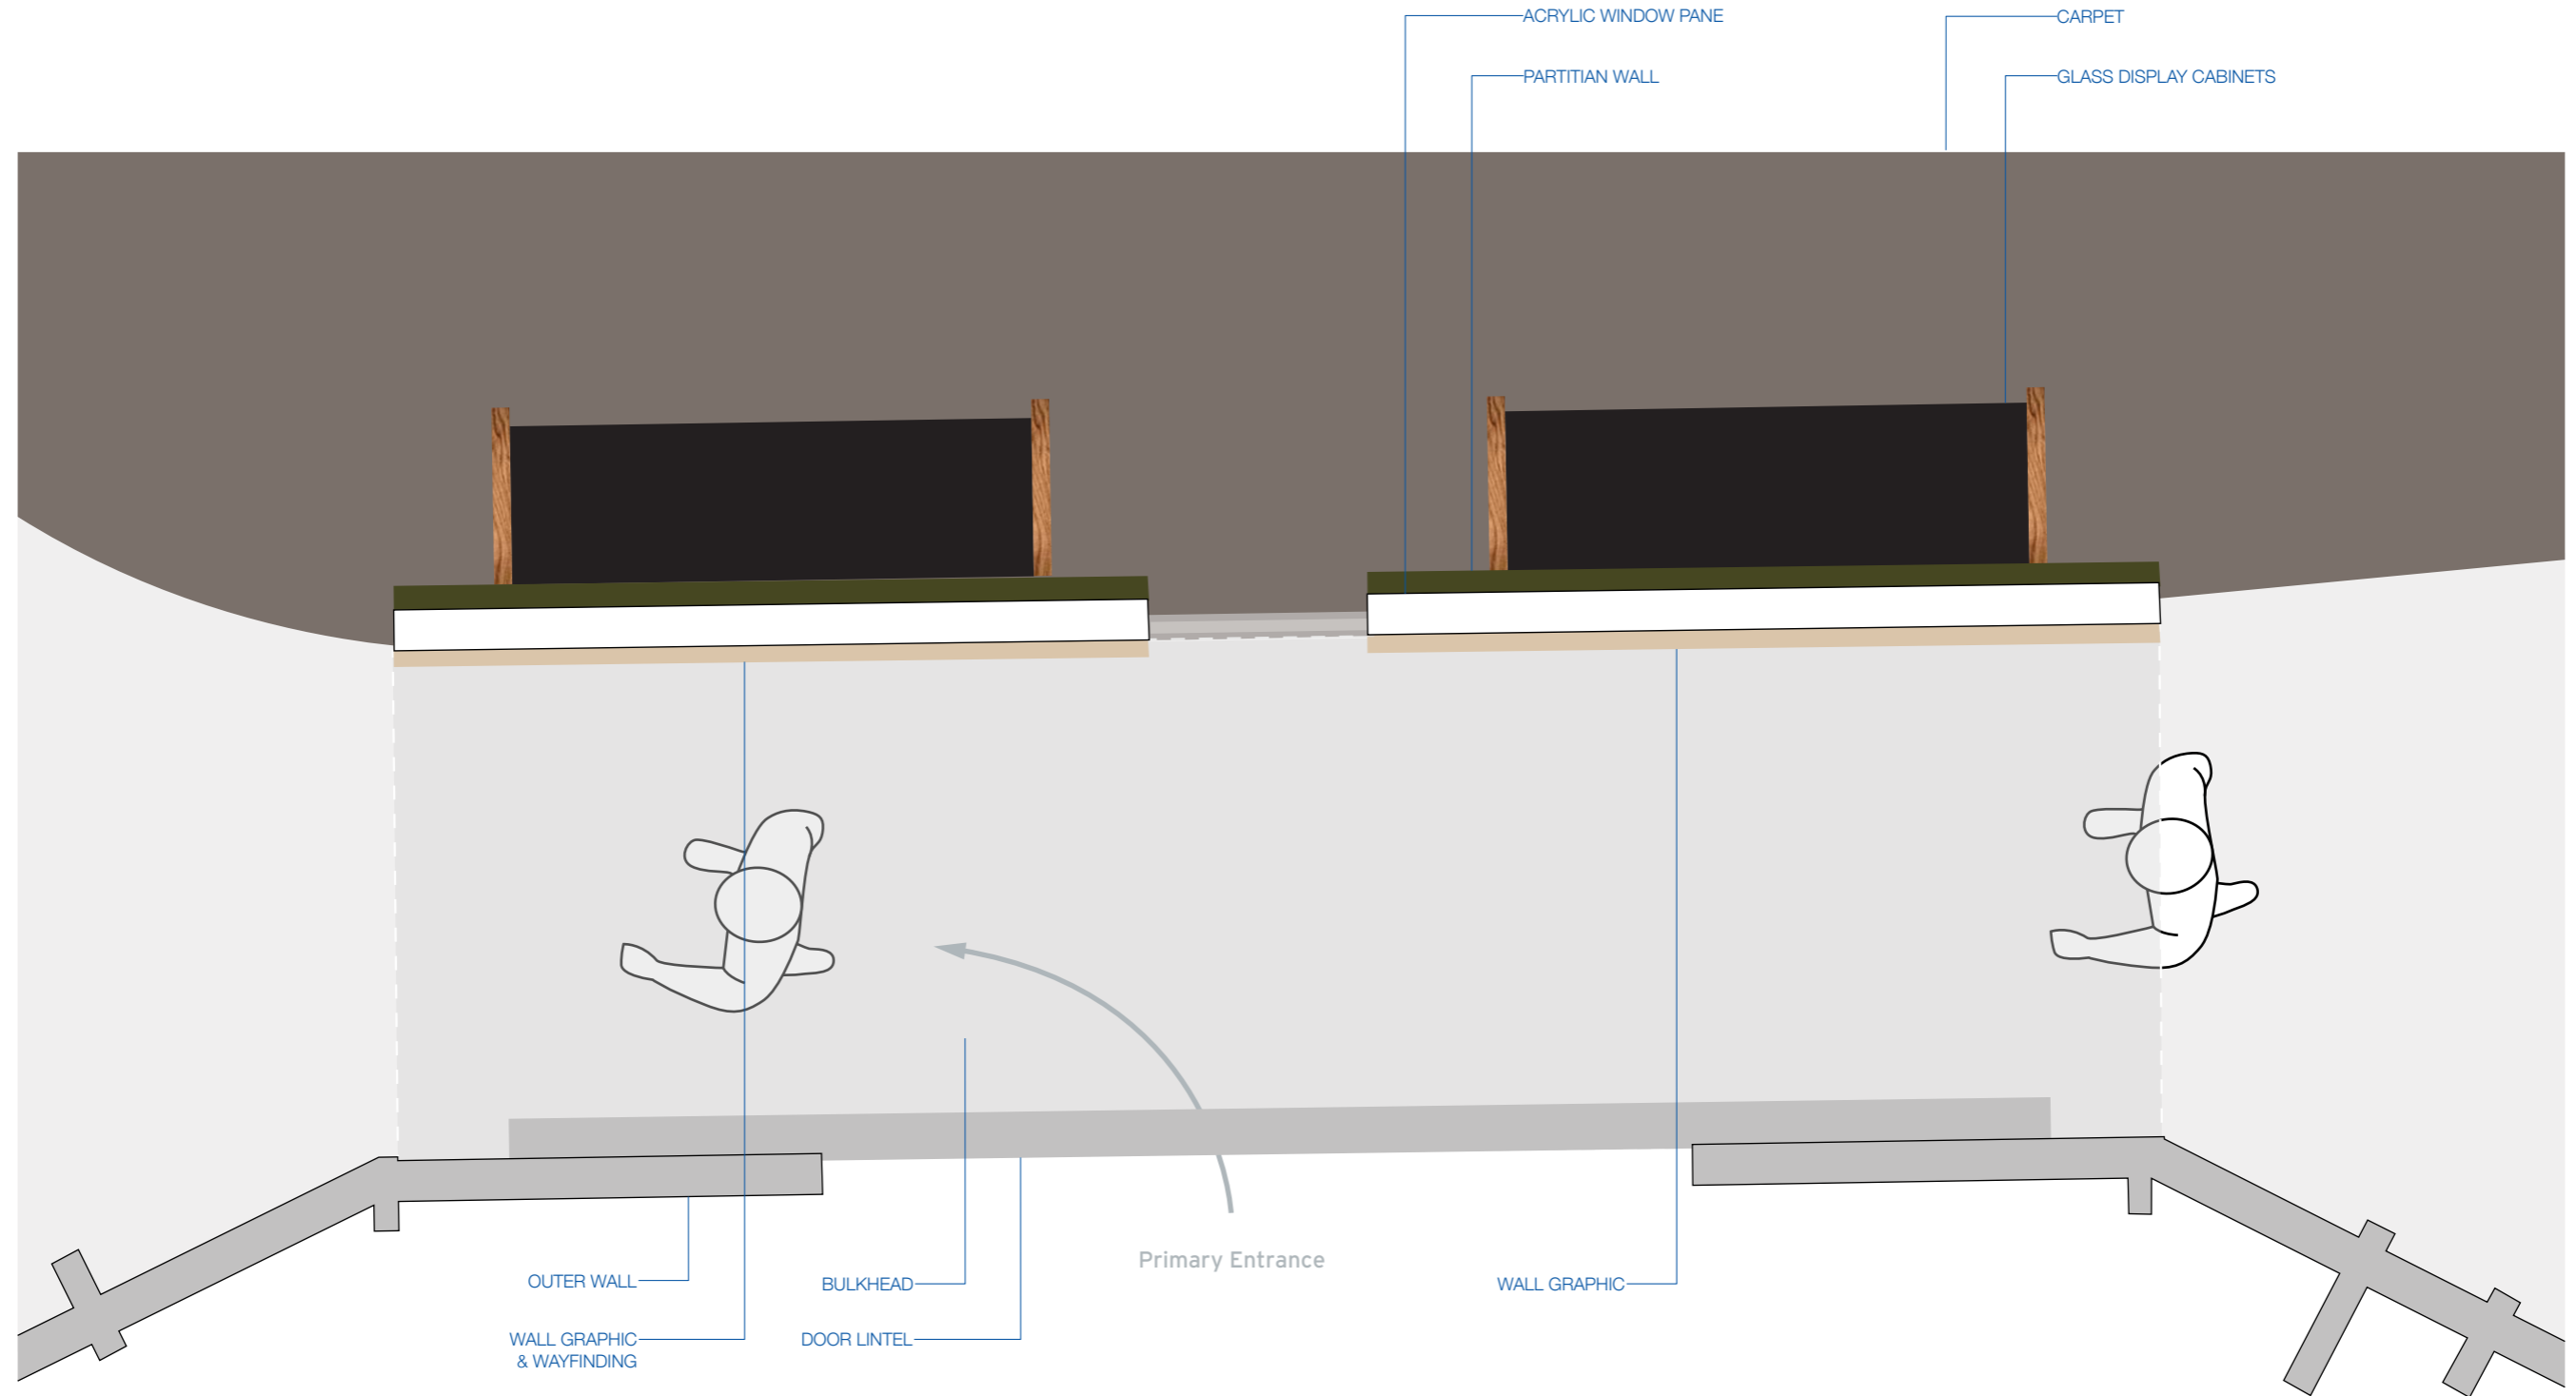


Themed Brochure Displays - Plan View

© These drawings and designs are the sole property of Challis Design and may not be reproduced in any form without permission

Job 2797
Project Halls Gap Visitor Information Centre
Client Northern Grampians Shire Council
Contact Anna Gellert
Drawing type visual
Drawn JC
Date 16/07/2024
Scale 1:20 (A3)

challisdesign

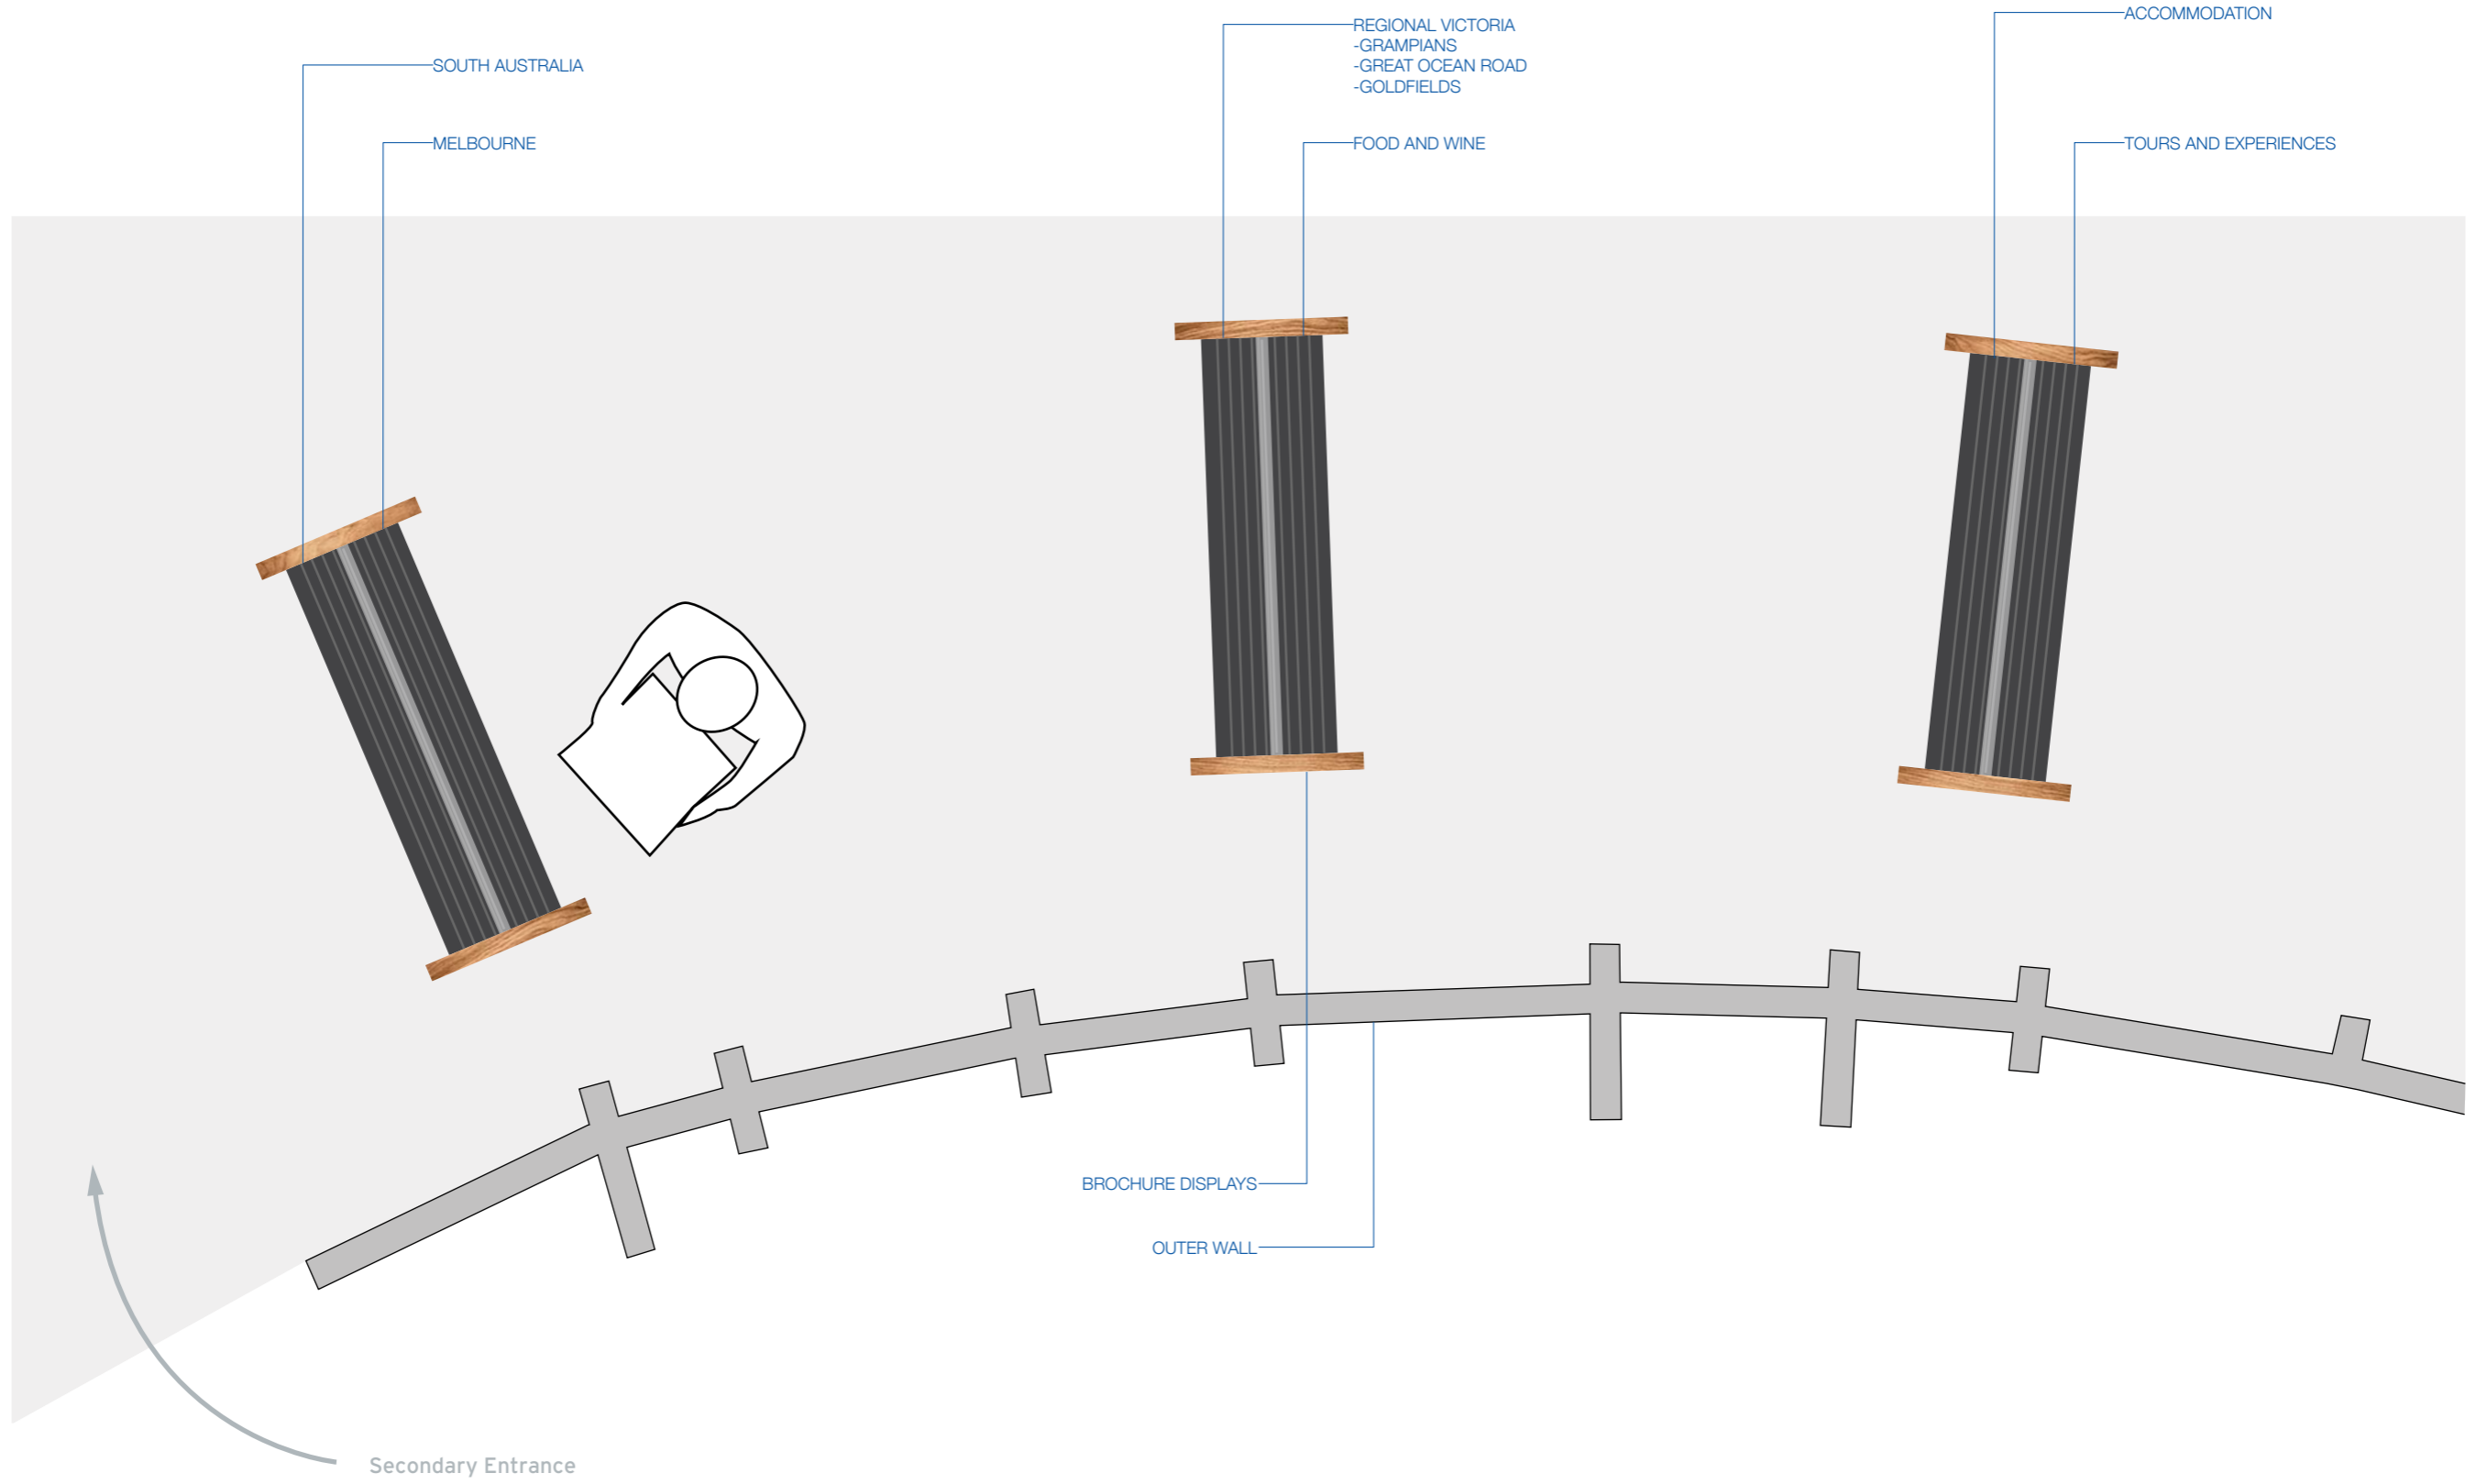

Proposed Strategy for Redevelopment of Halls Gap Visitor Information Centre


© These drawings and designs are the sole property of Challis Design and may not be reproduced in any form without permission

Job 2797
 Project Halls Gap Visitor Information Centre
 Client Northern Grampians Shire Council
 Contact Anna Gellert
 Drawing type visual
 Drawn JC
 Date 16/07/2024
 Scale 1:50 (A3)

challisdesign



Entrance Partition Wall

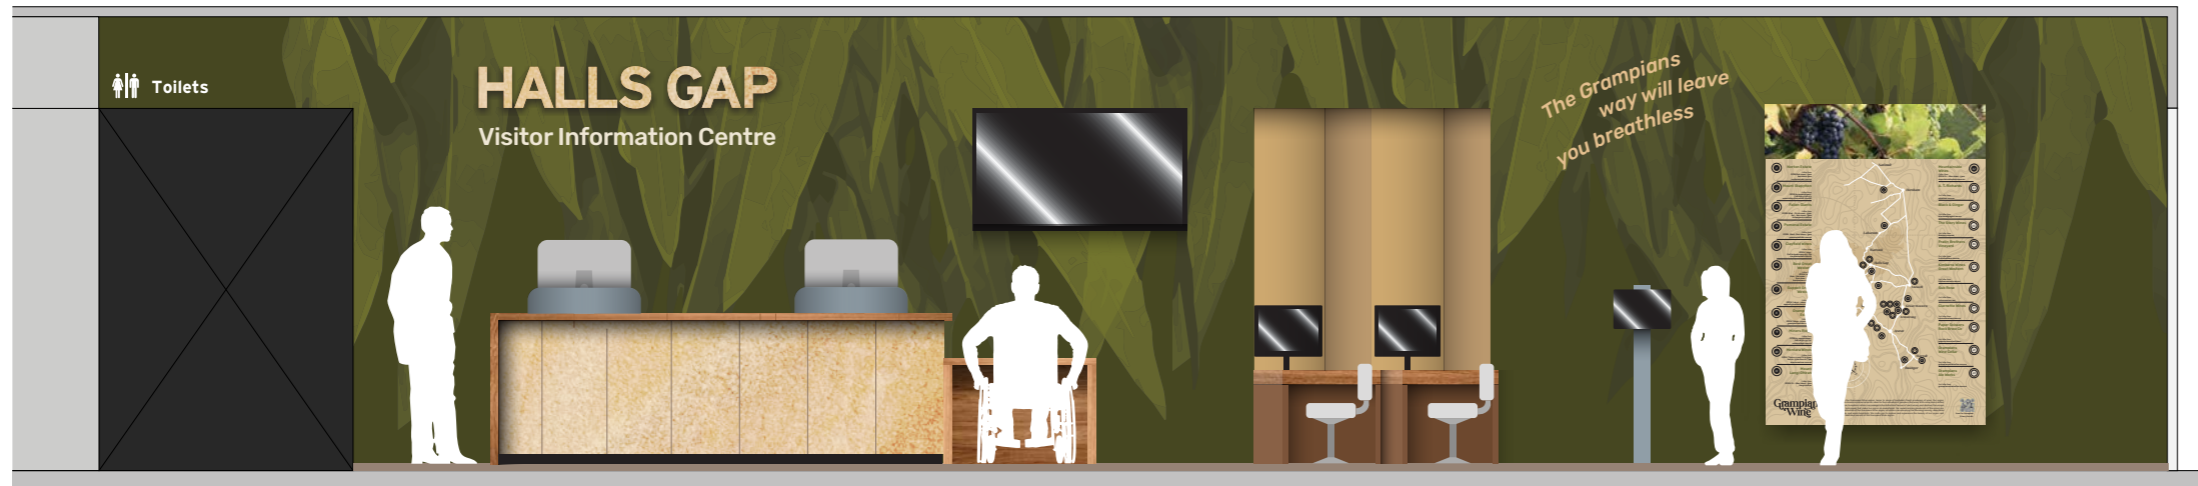

Reception

IT Station

ipad Screens

Wine Directory Map



Bi-fold Doors (through to breakout activities)

Themed Brochure Displays

Visitor Triage

Local Map

Soft fade Images, Up and Coming Events


Regional Map

Entrance Partition Wall

© These drawings and designs are the sole property of Challis Design and may not be reproduced in any form without permission

Job 2797
Project Halls Gap Visitor Information Centre
Client Northern Grampians Shire Council
Contact Anna Gellert
Drawing type visual
Drawn JC
Date 16/07/2024
Scale 1:20 (A3)

challisdesign

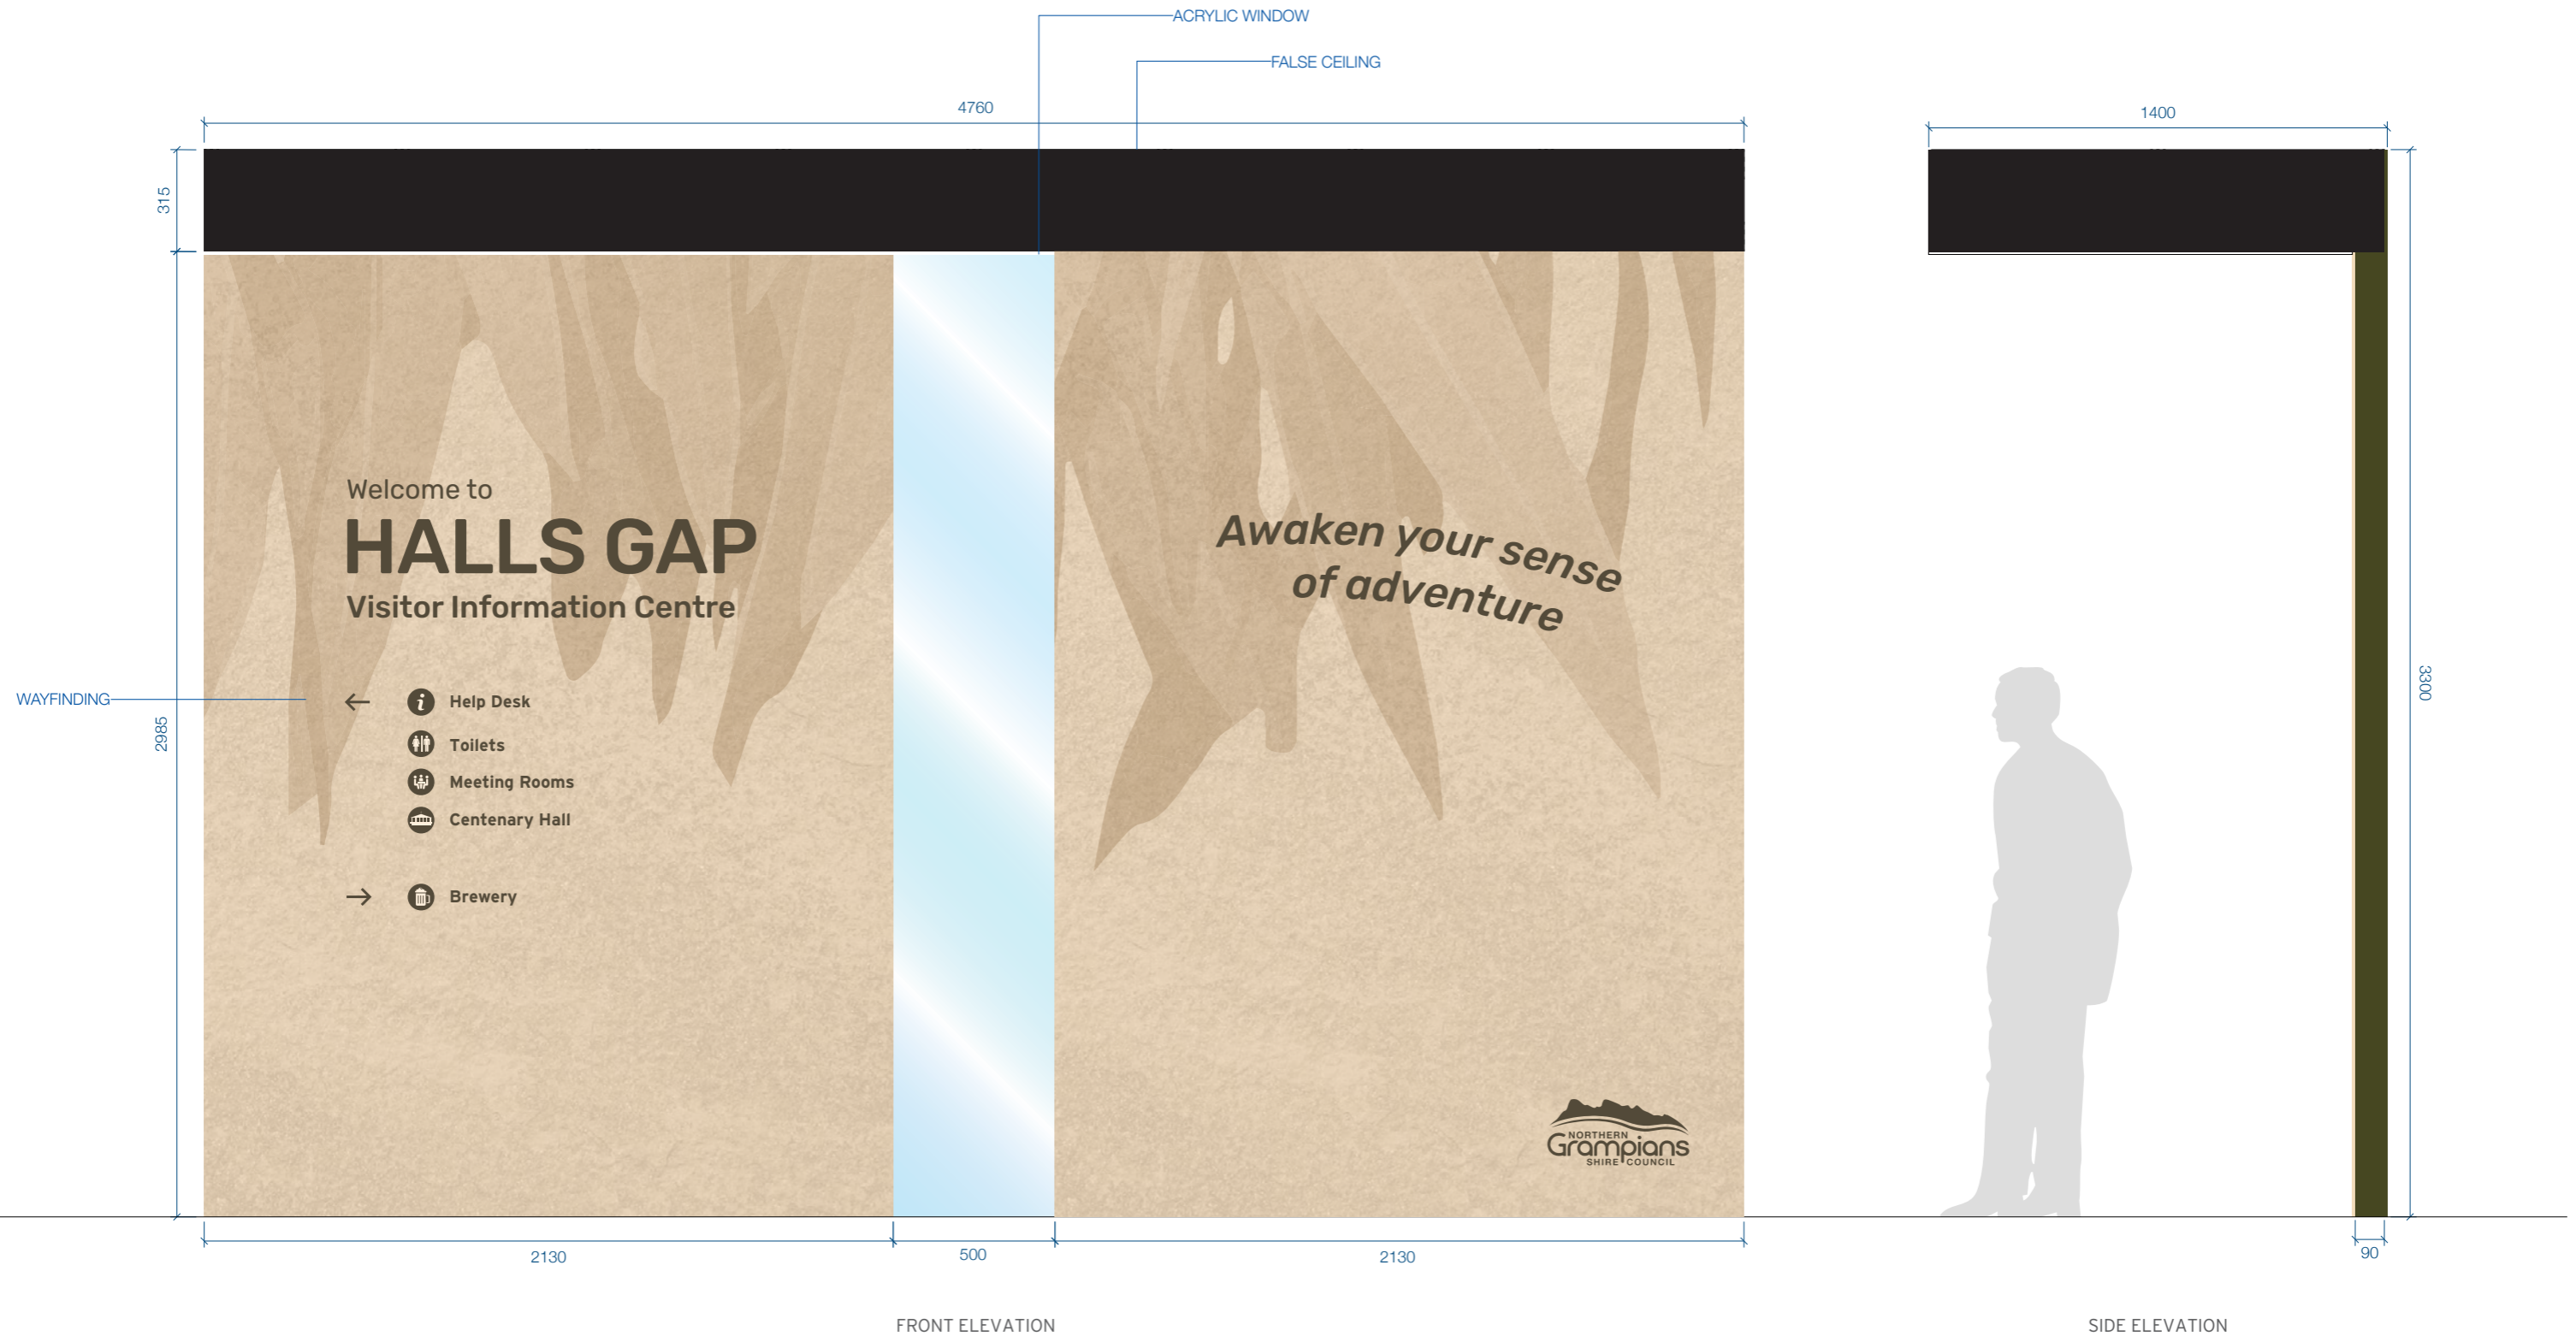




REAR ELEVATION

Entrance Partition Wall


© These drawings and designs are the sole property of Challis Design and may not be reproduced in any form without permission

Job 2797
Project Halls Gap Visitor Information Centre
Client Northern Grampians Shire Council
Contact Anna Gellert
Drawing type visual
Drawn JC
Date 16/07/2024
Scale 1:20 (A3)


challisdesign

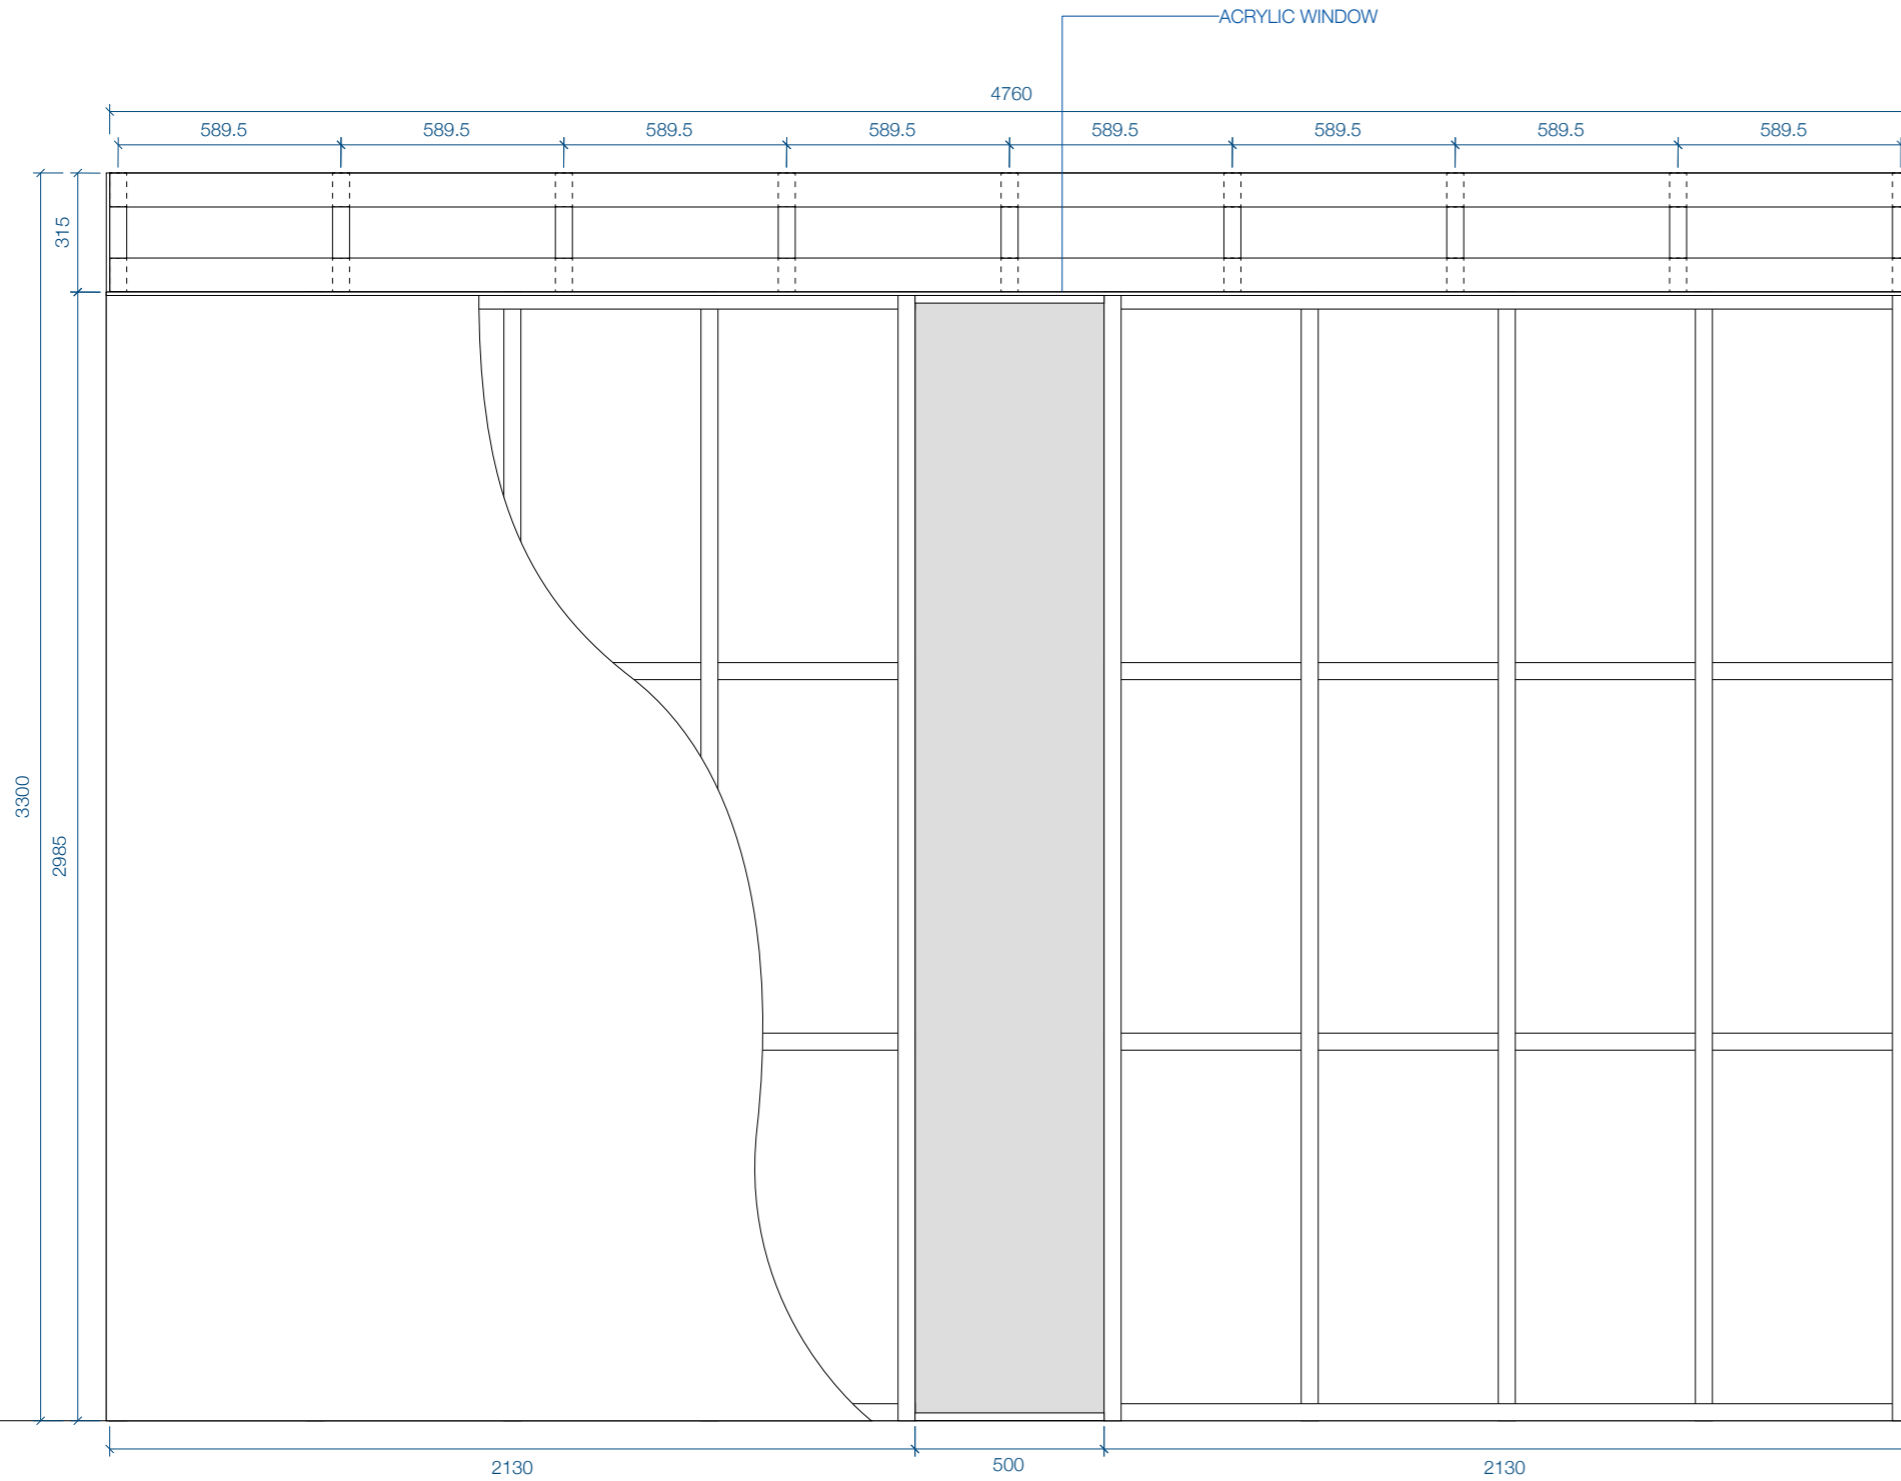

FRONT ELEVATION

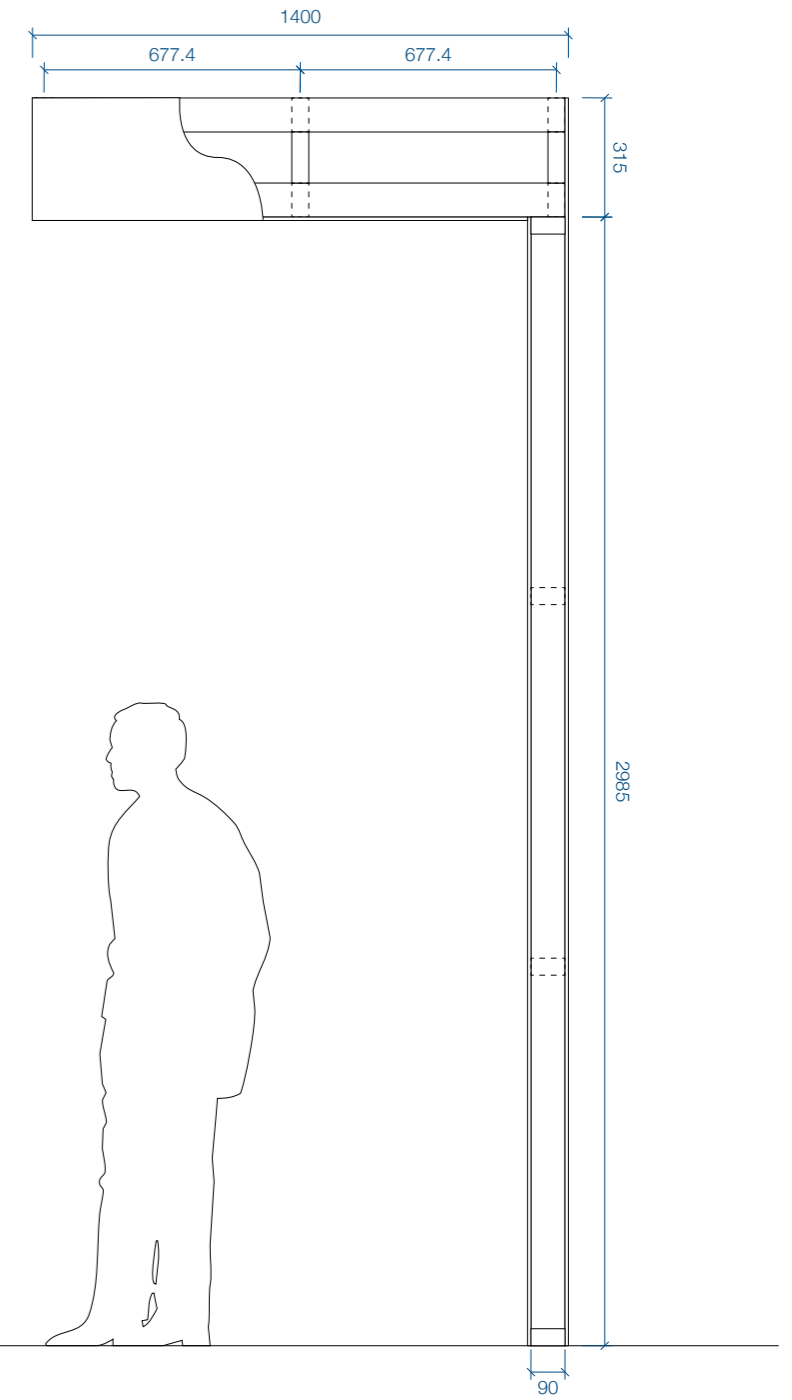

SIDE ELEVATION

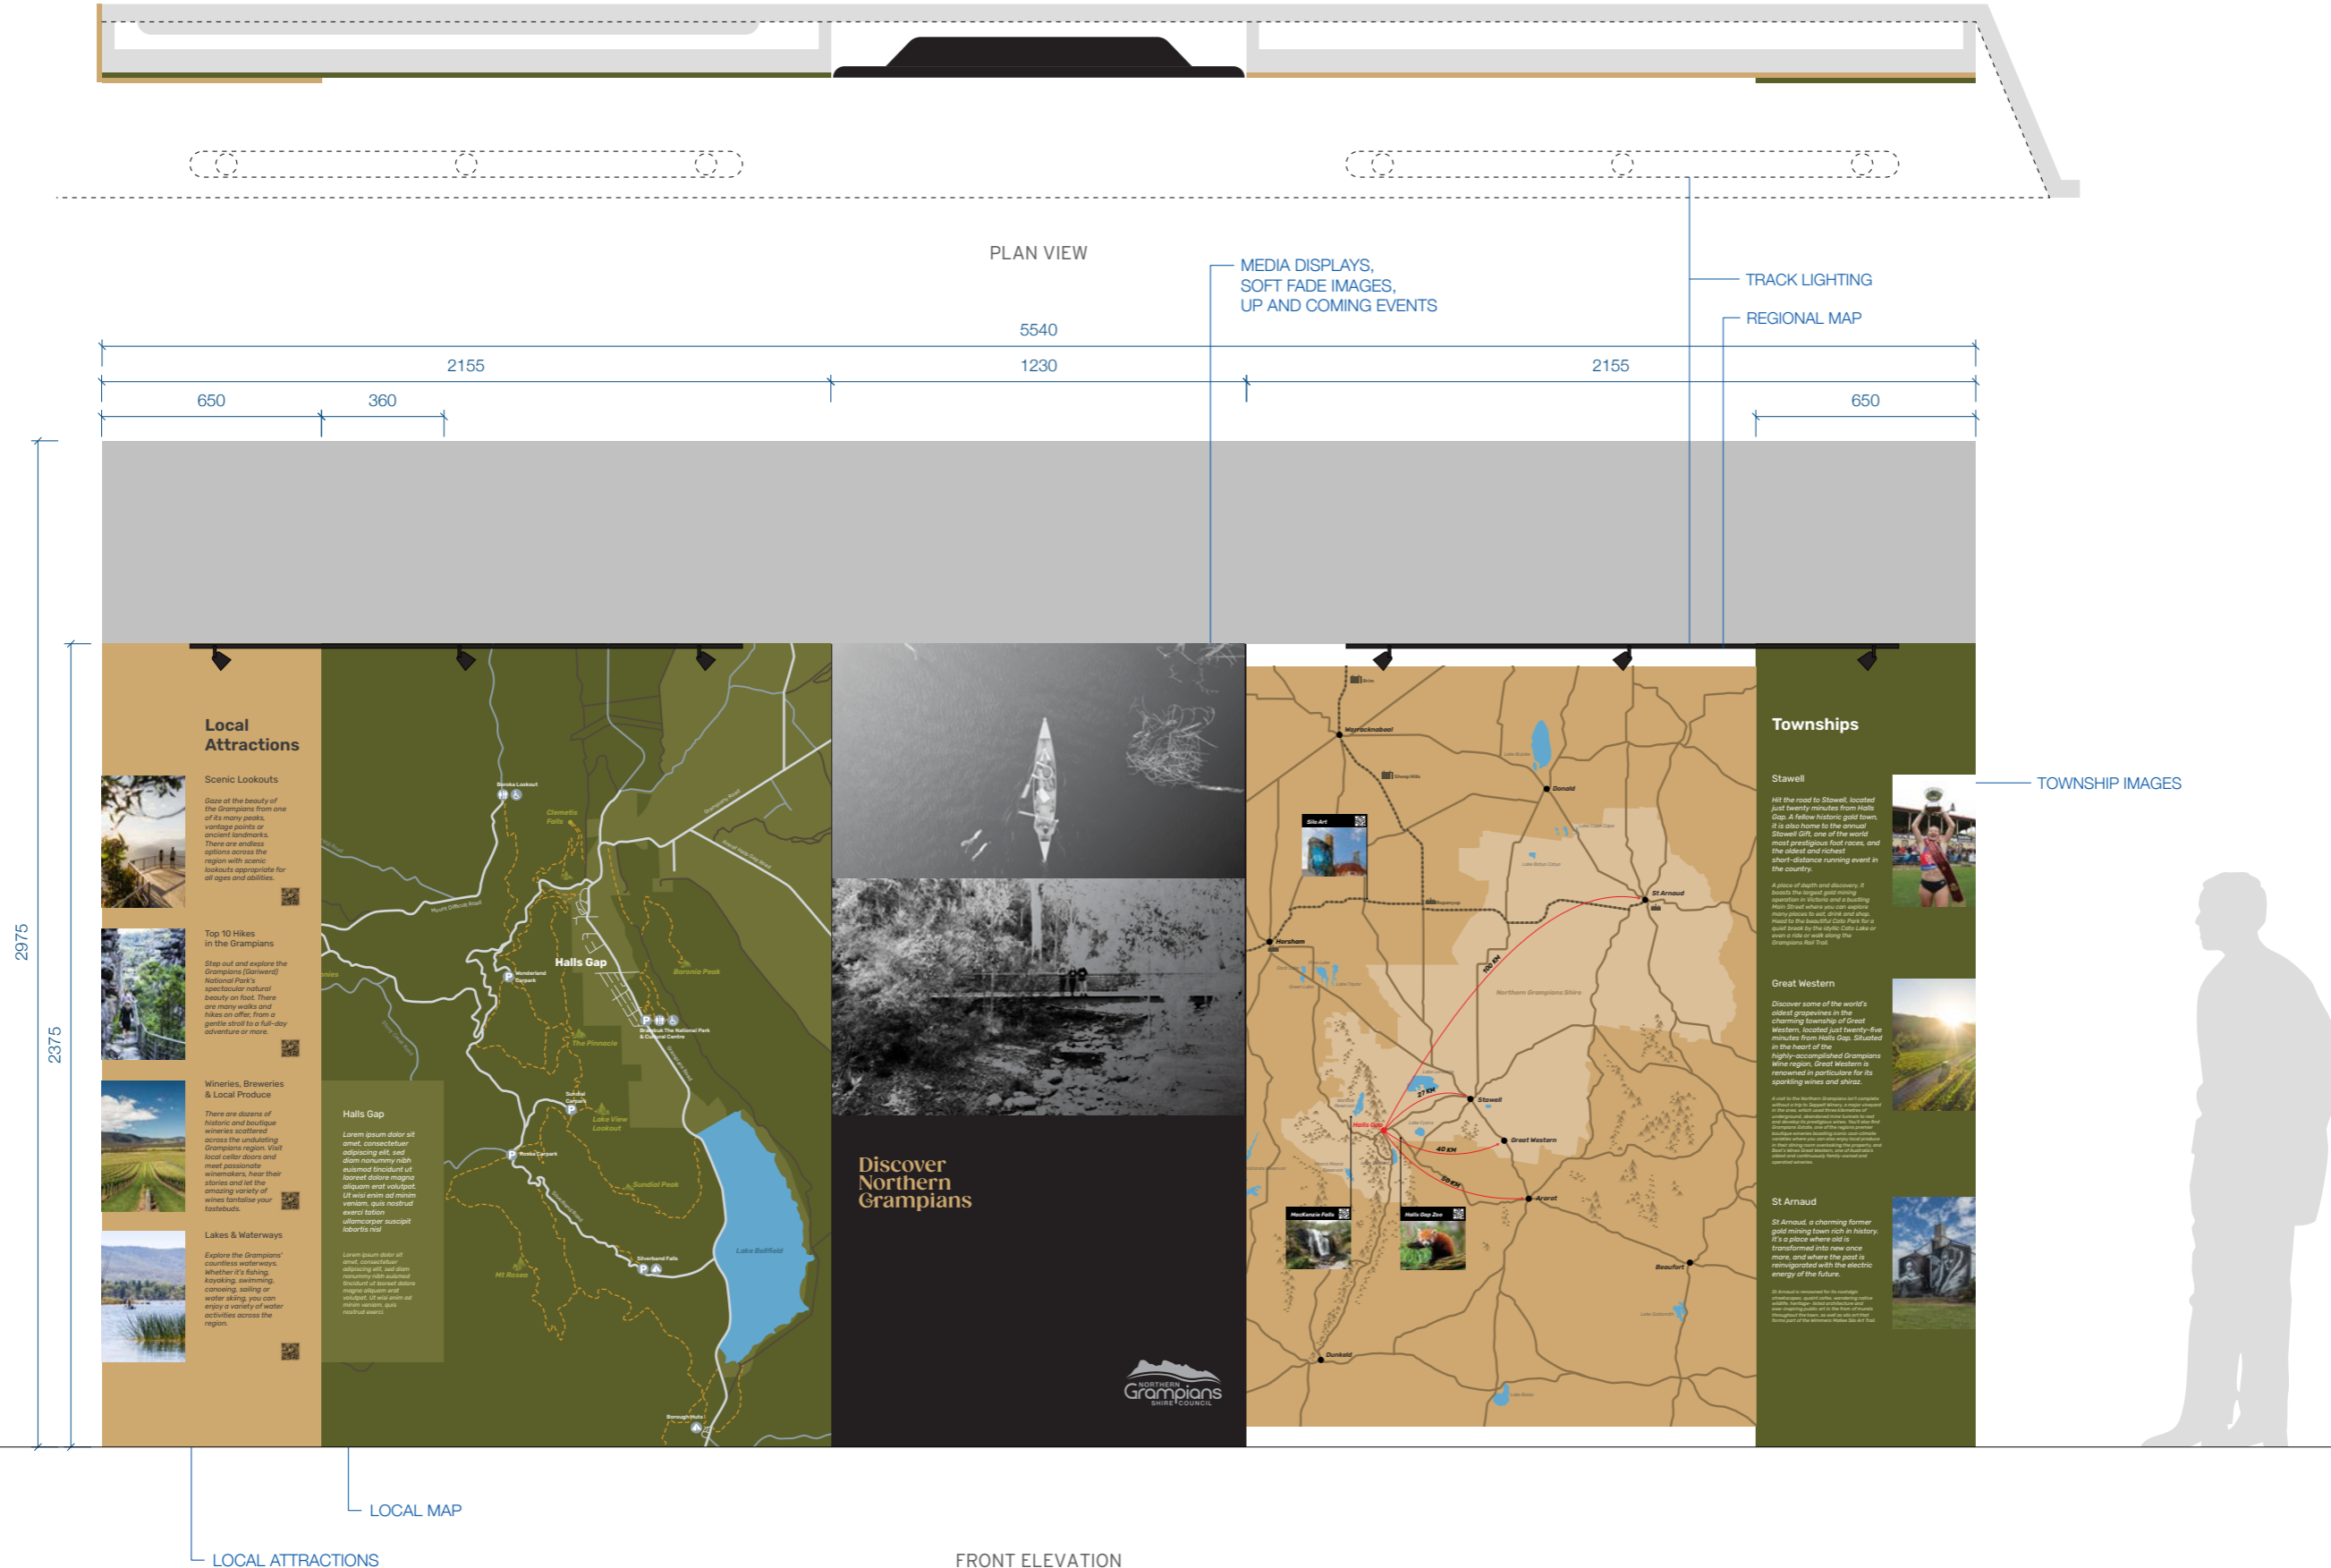

Local Attractions

Scenic Lookouts

Gate of the beauty of the Grampians from one of its many peaks, vantage points or ancient landmarks. There are endless options across the region with scenic lookouts appropriate for all ages and abilities.

Top 10 Hikes in the Grampians

Step out and explore the Grampians (Gairdner) National Park's spectacular natural beauty on foot. There are many walks and hikes on offer, from a gentle stroll to a full-day adventure or more.

Wineries, Breweries & Local Produce

There are dozens of historic and boutique wineries scattered across the undulating Grampians region. Visit local cellar doors and meet passionate winemakers, hear their stories and let the amazing variety of wines tantalise your taste buds.

Lakes & Waterways

Explore the Grampians' countless waterways, whether it's fishing, kayaking, swimming, canoeing, tubing or water skiing, you can enjoy a variety of water activities across the region.



Townships

Stawell

Hit the road to Stawell, located just twenty minutes from Halls Gap. A former historic gold town, it is also home to the annual Stawell GRU, one of the world's most prestigious foot races, and the oldest and richest short-distance running event in the country.


Great Western

Discover some of the world's oldest gravestones in the charming township of Great Western, located just twenty-five minutes from Halls Gap. Situated in the heart of the highly-esteemed Grampians wine region, Great Western is renowned in particular for its sparkling wines and shiraz.

St Arnaud


St Arnaud, a charming former gold mining town rich in history, is a place where old is transformed into new once more, and where the past is reinvigorated with the electric energy of the future.



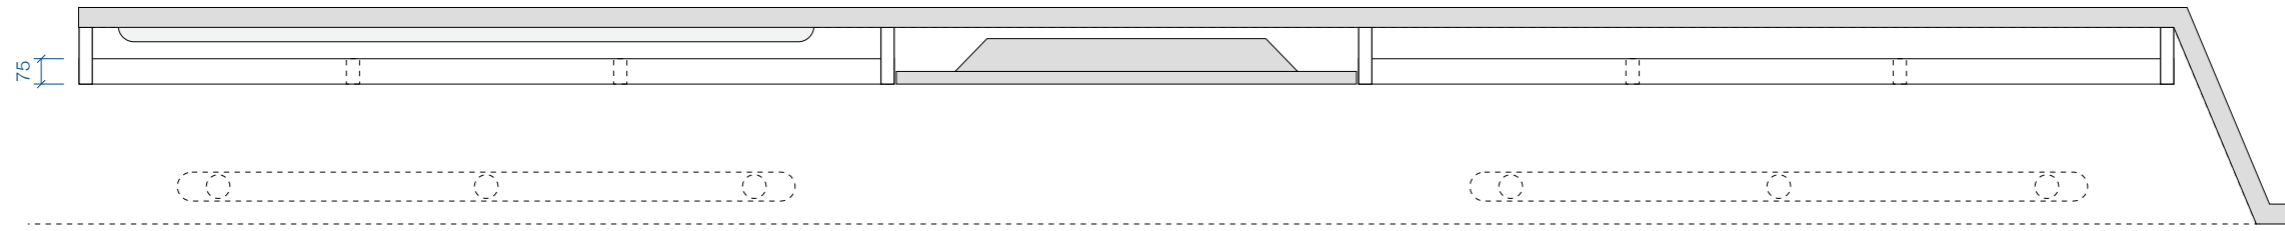

PLAN VIEW

MEDIA DISPLAYS,
SOFT FADE IMAGES,
UP AND COMING EVENTS

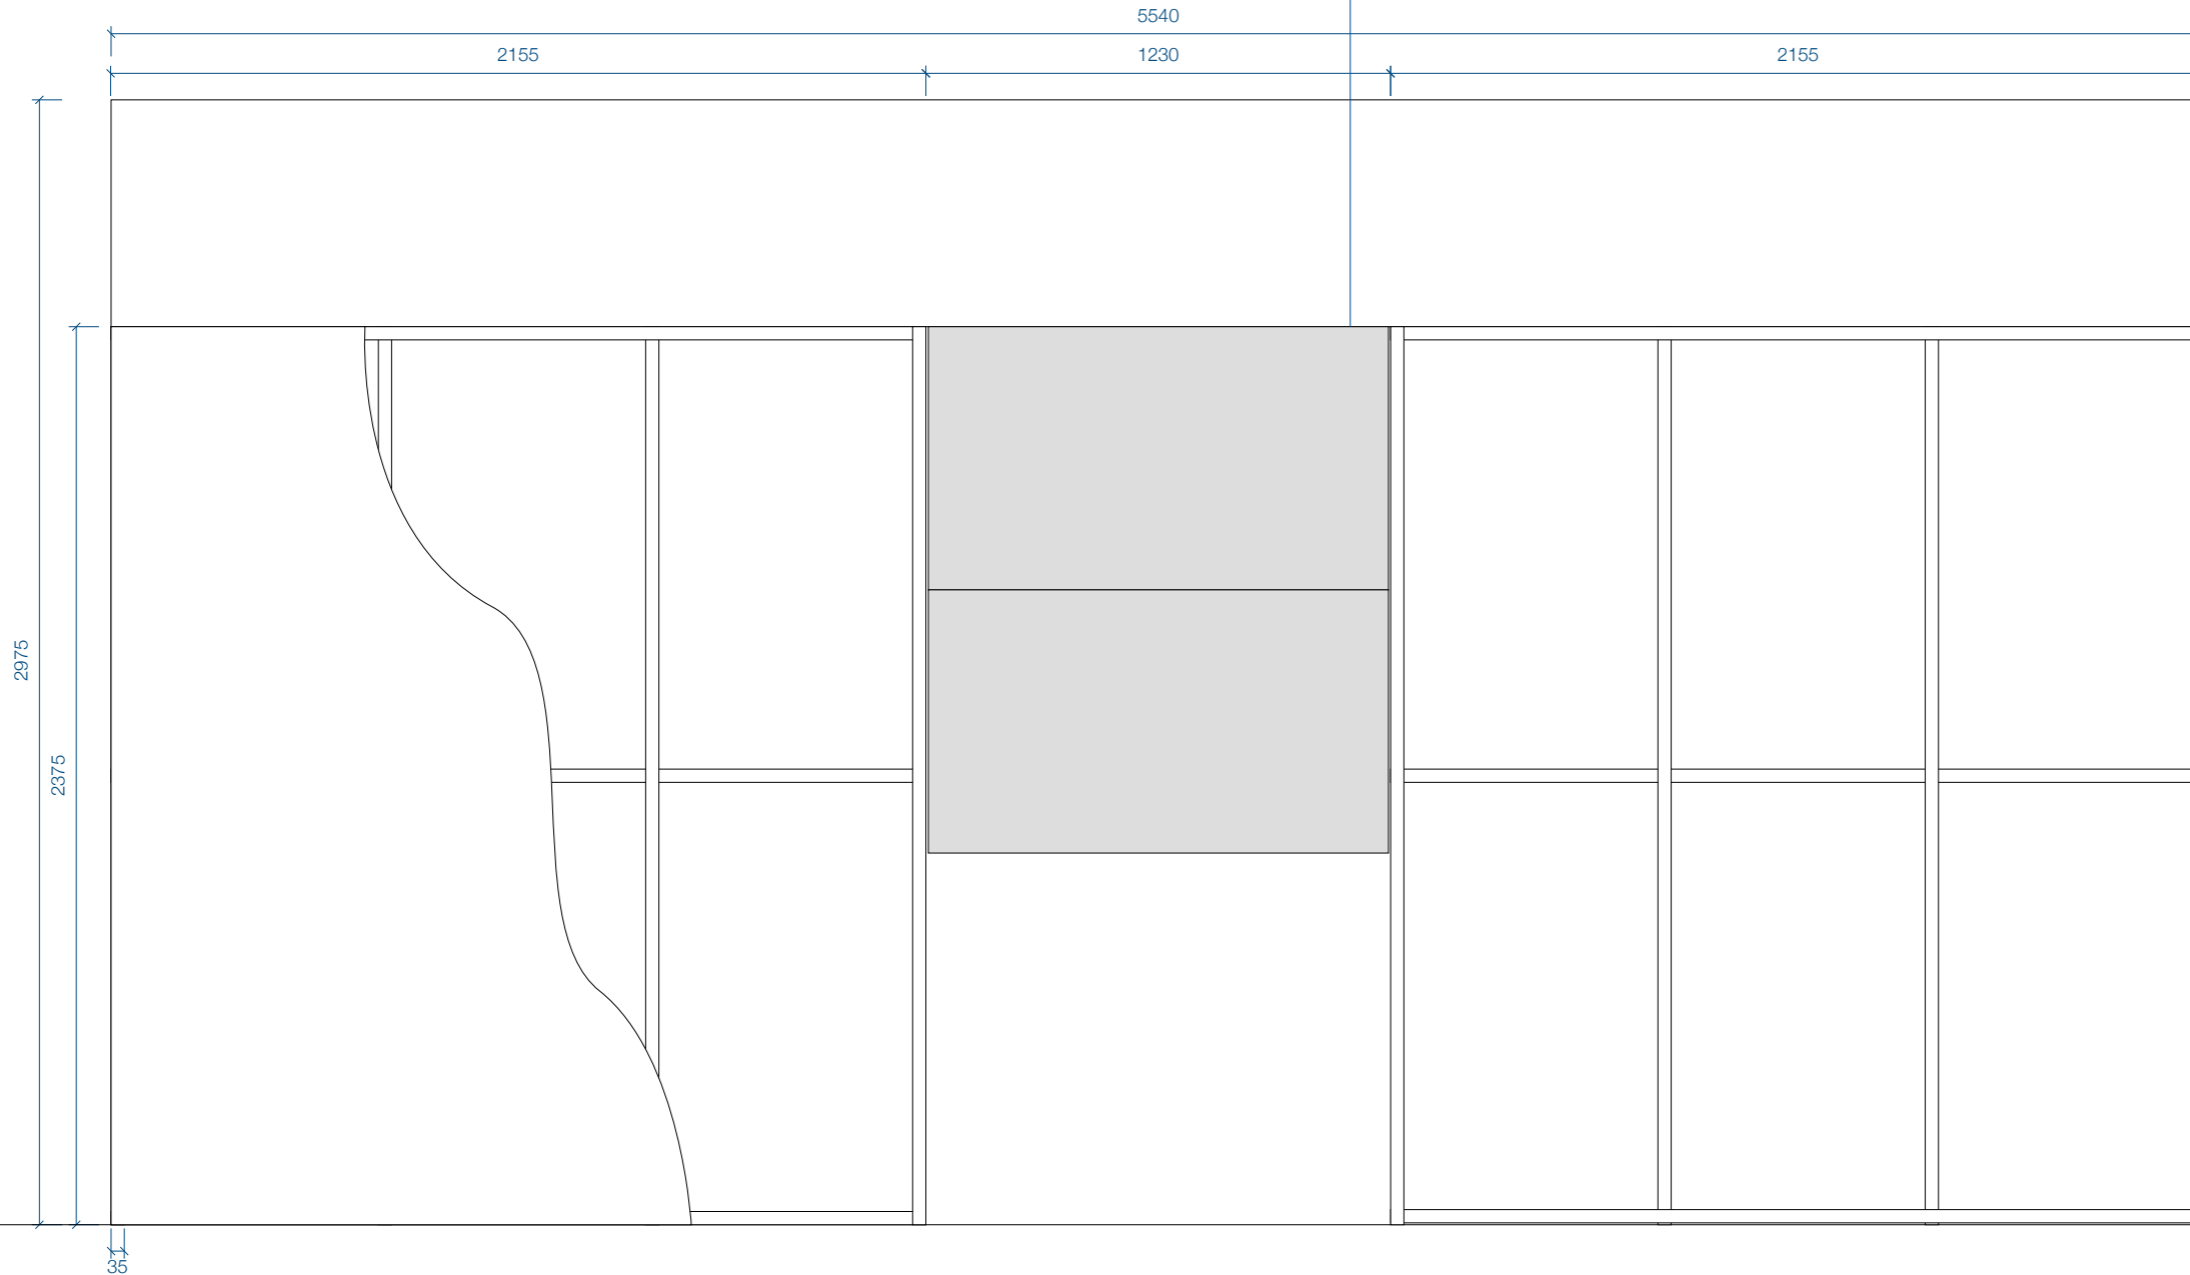

FRONT ELEVATION

INSET WALLS PAINTED TO MATCH SANDSTONE COLOUR

WINERIES MAP 12MM MDF

SUPPLY AND INSTALL REMOVABLE SPLIT BUTTONS




IT STATION

WINE TRAIL MAP

© These drawings and designs are the sole property of Challis Design and may not be reproduced in any form without permission

Job 2797
 Project Halls Gap Visitor Information Centre
 Client Northern Grampians Shire Council
 Contact Anna Gellert
 Drawing type visual
 Drawn JC
 Date 16/07/2024
 Scale 1:20 (A3)

challisdesign

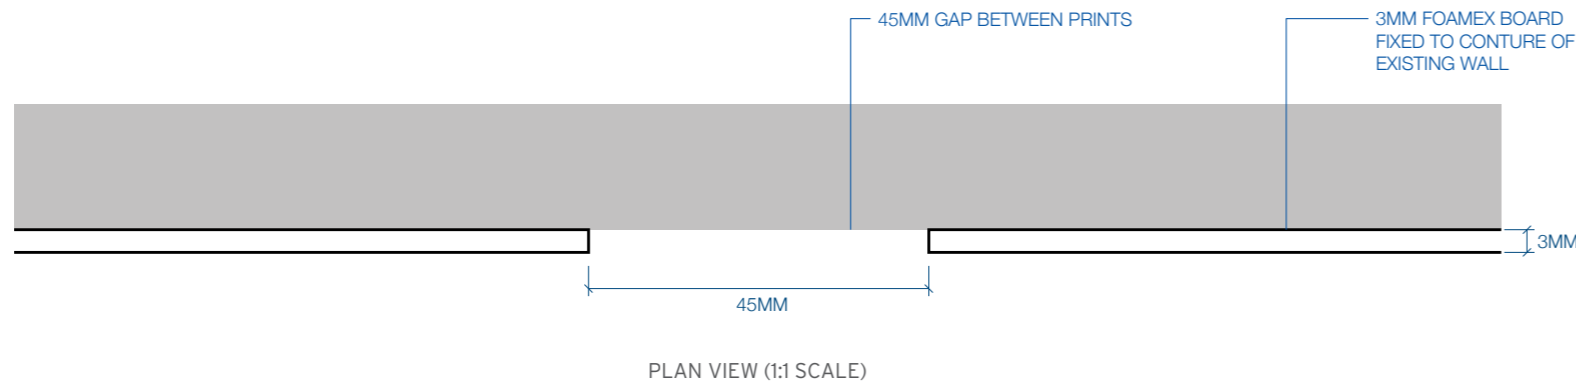

KEY ACTIVITY LOCATIONS
 3MM FOAMEX BOARD WITH PAINTED BLACK REVEAL, FIXED TO CONTOUR OF EXISTING WALL

RECREATIONAL/EXPERIENTIAL OPPORTUNITIES
 10MM RIDGED PRINT

35MM X 5MM ROUTER CUT FOAMEX

7320

3275




FRONT ELEVATION

Reception Desk

© These drawings and designs are the sole property of Challis Design and may not be reproduced in any form without permission

Job 2797
Project Halls Gap Visitor Information Centre
Client Northern Grampians Shire Council
Contact Anna Gellert
Drawing type visual
Drawn JC
Date 16/07/2024
Scale 1:20 (A3)

challisdesign

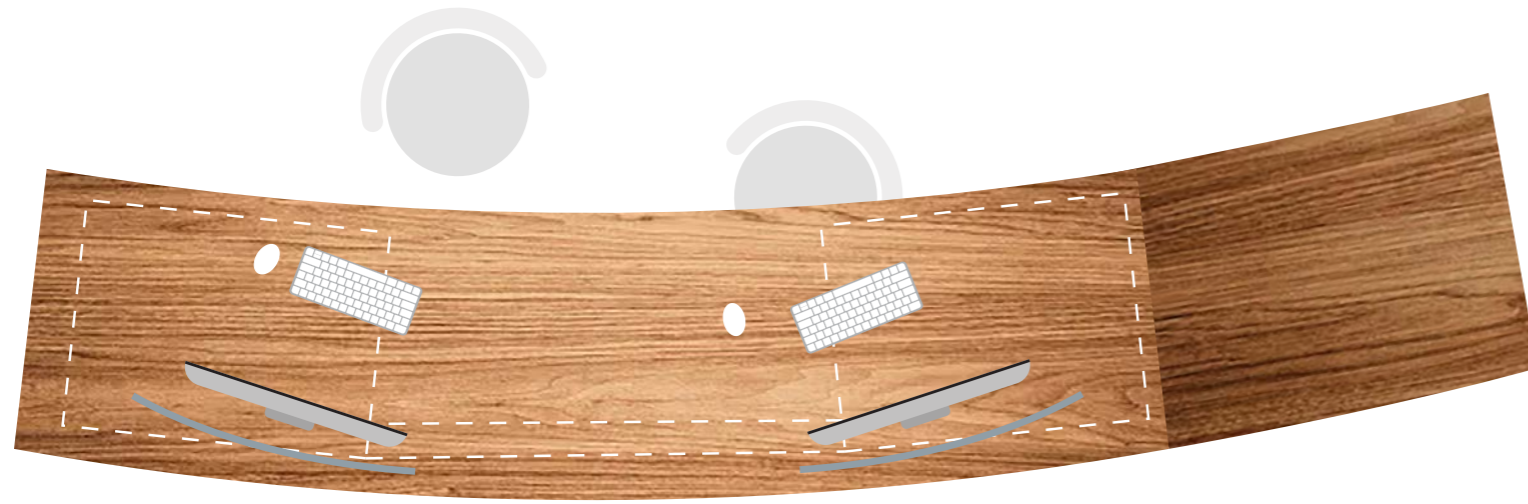

PLAN VIEW



FRONT ELEVATION


SIDE ELEVATION

Reception Desk

© These drawings and designs are the sole property of Challis Design and may not be reproduced in any form without permission

challisdesign

Job 2797
Project Halls Gap Visitor Information Centre
Client Northern Grampians Shire Council
Contact Anna Gellert
Drawing type visual
Drawn JC
Date 16/07/2024
Scale 1:20 (A3)

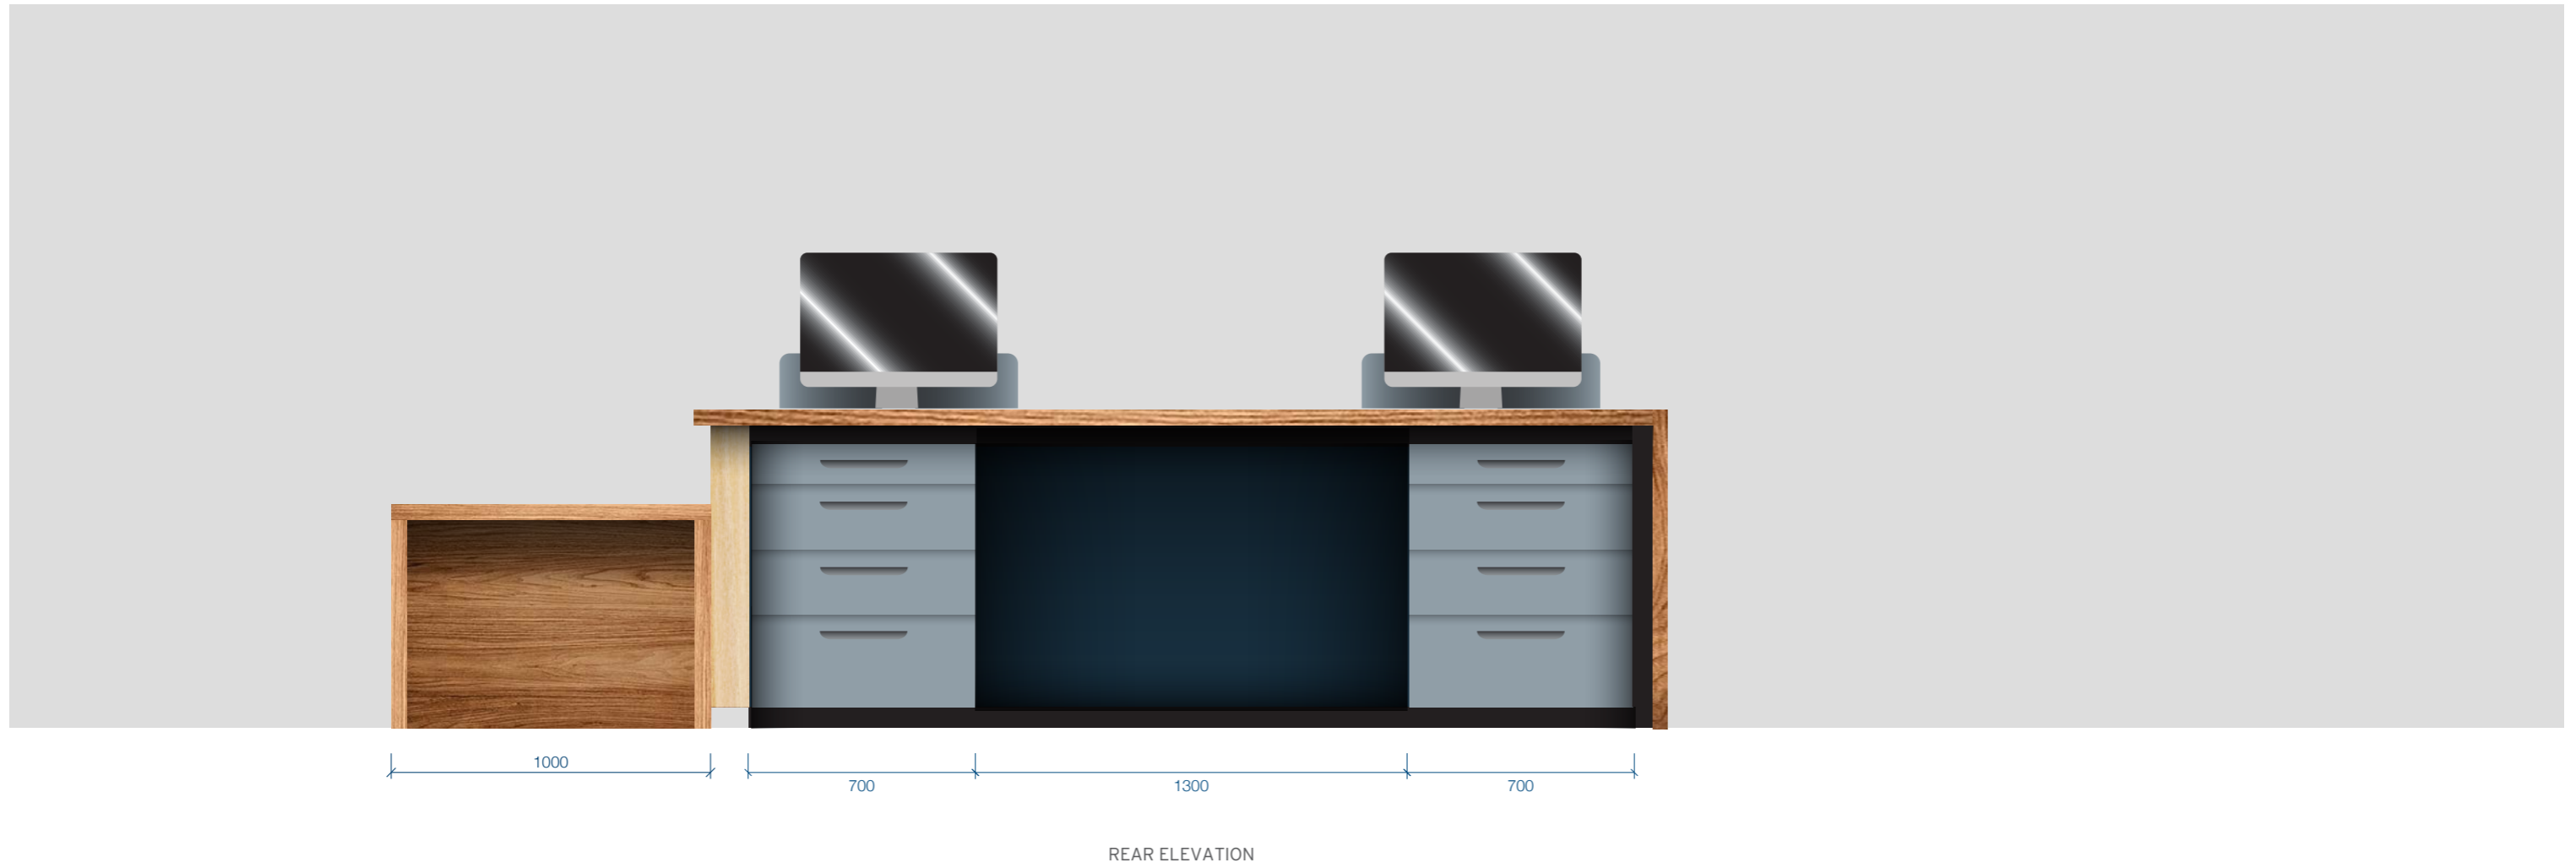

Themed Brochure Displays, double-sided

© These drawings and designs are the sole property of Challis Design and may not be reproduced in any form without permission

Job 2797
Project Halls Gap Visitor Information Centre
Client Northern Grampians Shire Council
Contact Anna Gellert
Drawing type visual
Drawn JC
Date 16/07/2024
Scale 1:20 (A3)

challisdesign

3 kinds




PLAN VIEW

TEXT TO BE PROVIDED


IMAGES TO BE PROVIDED

DISPLAY 1:
TOURS AND EXPERIENCES
ACCOMMODATION

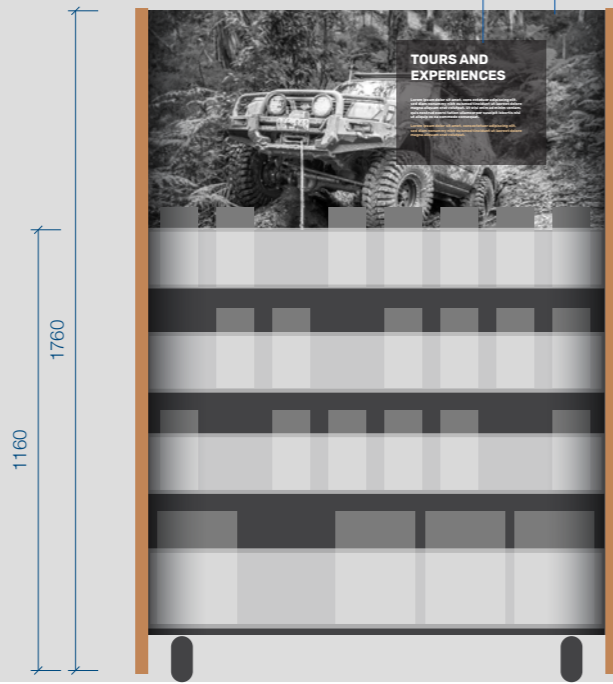

1300

FRONT ELEVATION

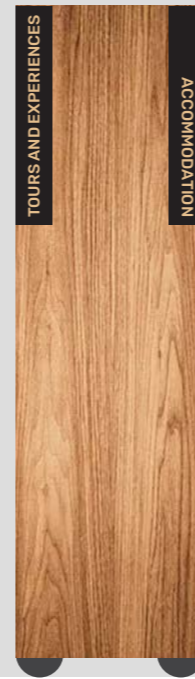

500

SIDE ELEVATION




3 kinds

DISPLAY 1:
TOURS AND EXPERIENCES
ACCOMMODATION



REAR ELEVATION


DISPLAY 2:
FOOD AND WINE
REGIONAL VICTORIA

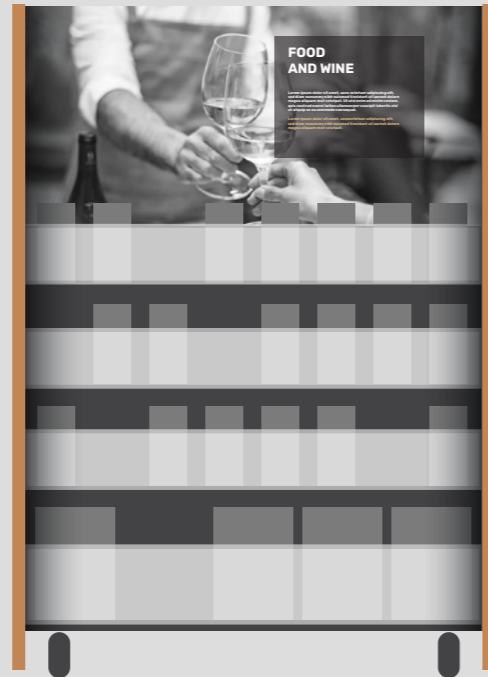

FRONT ELEVATION


TEXT TO BE PROVIDED

IMAGES TO BE SOURCED
WHEN GRAPHICS ARE FINALISED

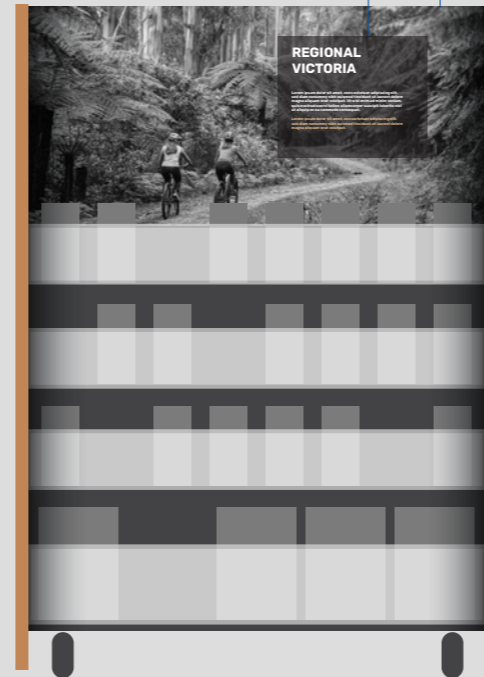

REAR ELEVATION

DISPLAY 3:
MELBOURNE
SOUTH AUSTRALIA

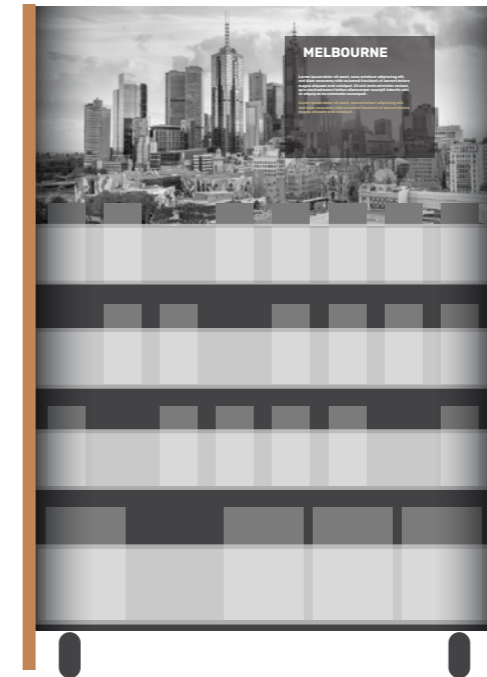

FRONT ELEVATION



REAR ELEVATION


Themed Brochure Displays, double-sided

© These drawings and designs are the sole property of Challis Design and may not be reproduced in any form without permission


Job 2797
Project Halls Gap Visitor Information Centre
Client Northern Grampians Shire Council
Contact Anna Gellert
Drawing type documentation
Drawn JC
Date 16/07/2024
Scale 1:20 (A3)

challisdesign


3 kinds

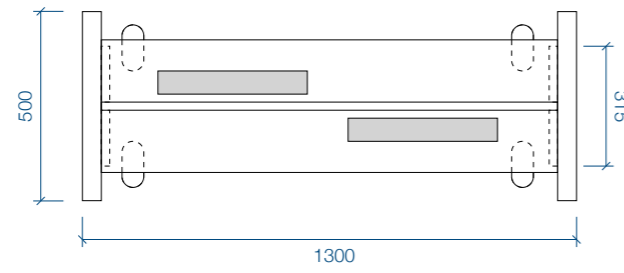

PLAN VIEW

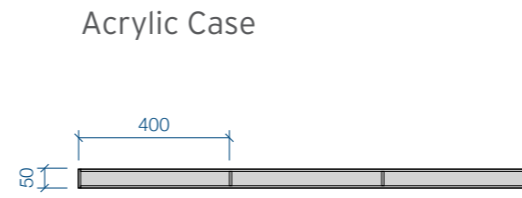


PLAN VIEW

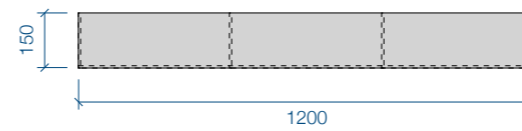


FRONT ELEVATION




SIDE ELEVATION

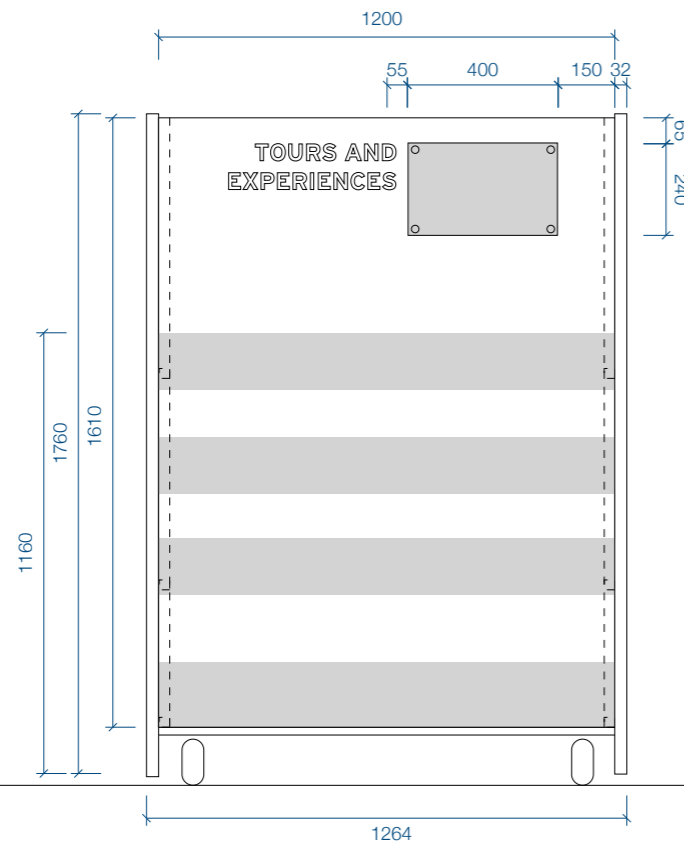

FRONT ELEVATION

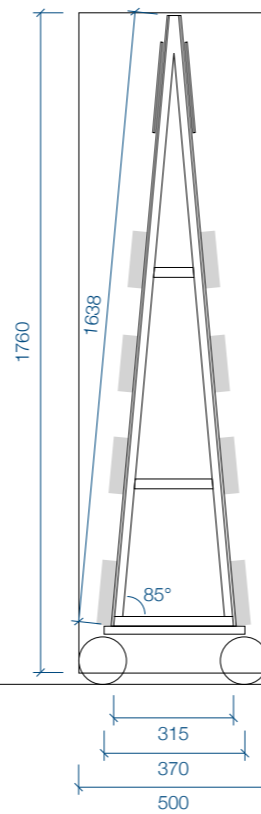

SIDE ELEVATION (SECTION VIEW)

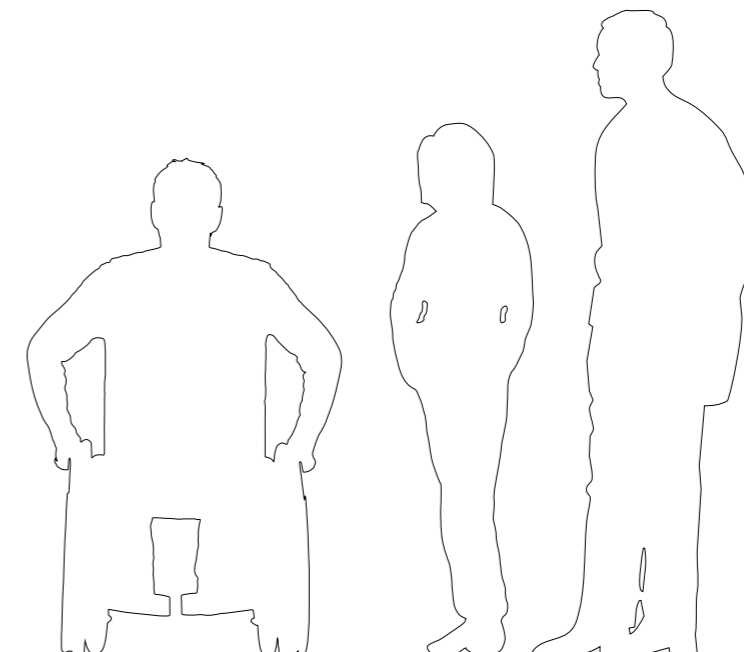


DISPLAY CABINETS

© These drawings and designs are the sole property of Challis Design and may not be reproduced in any form without permission

Job 2797
Project Halls Gap Visitor Information Centre
Client Southern Grampians Shire Council
Contact Anna Gellert
Drawing type visual
Drawn JC
Date 16/07/2024
Scale 1:20 (A3)

challisdesign

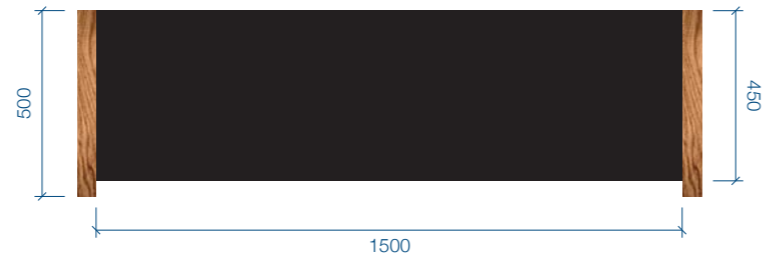

PLAN VIEW

OPTIONAL TIMBER
SLAB SIDES

GLASS DISPLAY CABINET
2000 X 1200 X 450




Display Cabinets


© These drawings and designs are the sole property of Challis Design and may not be reproduced in any form without permission

Job 2797
Project Halls Gap Visitor Information Centre
Client Southern Grampians Shire Council
Contact Anna Gellert
Drawing type visual
Drawn JC
Date 16/07/2024
Scale 1:20 (A3)

challisdesign

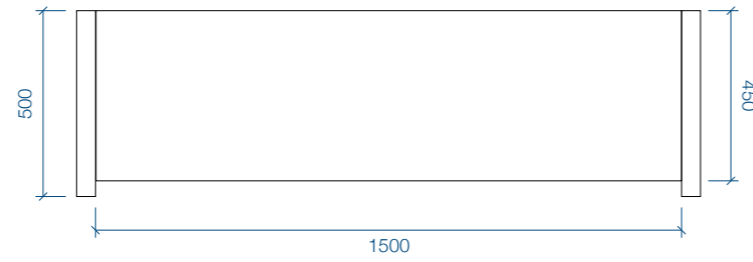

PLAN VIEW

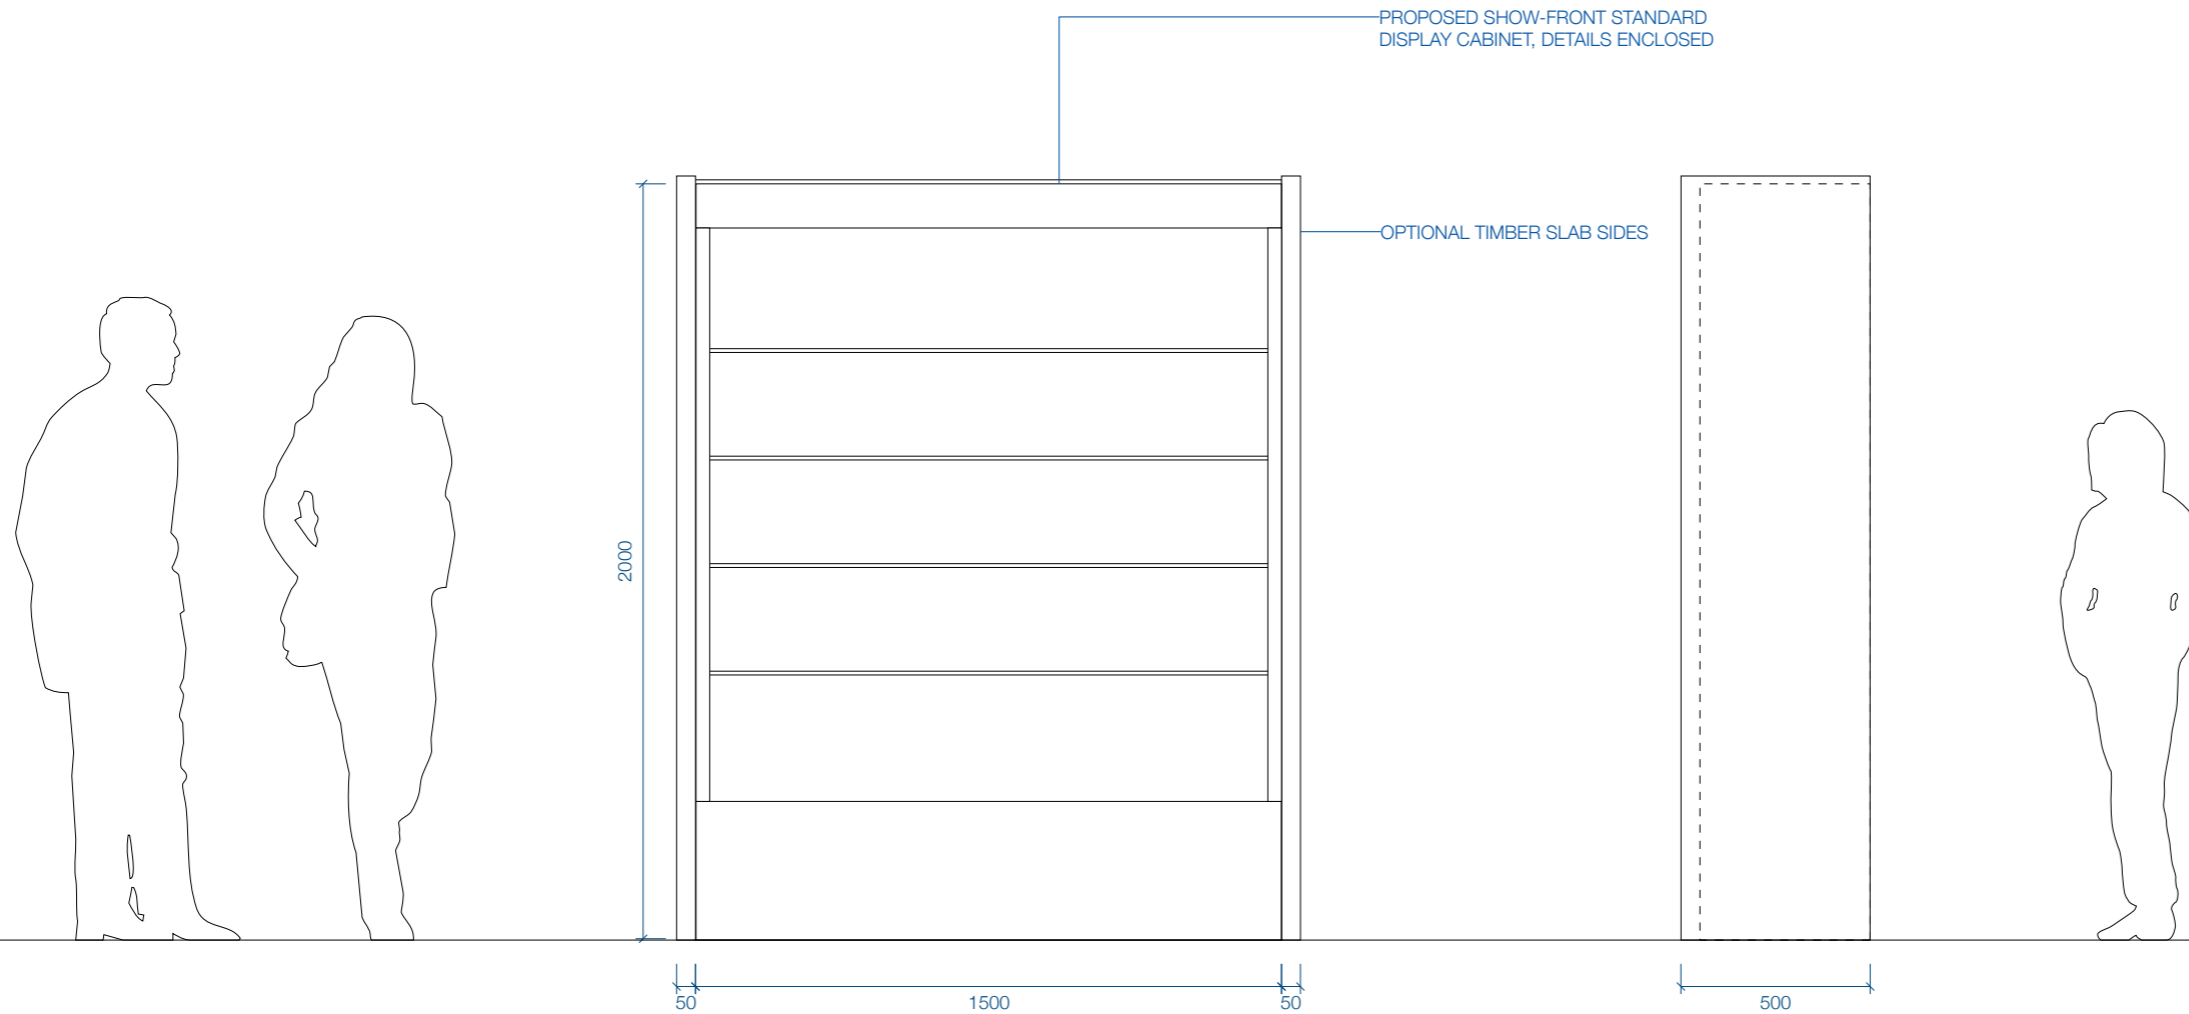

FRONT ELEVATION

SIDE ELEVATION

Water Purifier Cabinet




PLAN VIEW

© These drawings and designs are the sole property of Challis Design and may not be reproduced in any form without permission

challisdesign

Job 2797
Project Halls Gap Visitor Information Centre
Client Southern Grampians Shire Council
Contact Anna Gellert
Drawing type visual
Drawn JC
Date 24/07/2024
Scale 1:10 (A3)

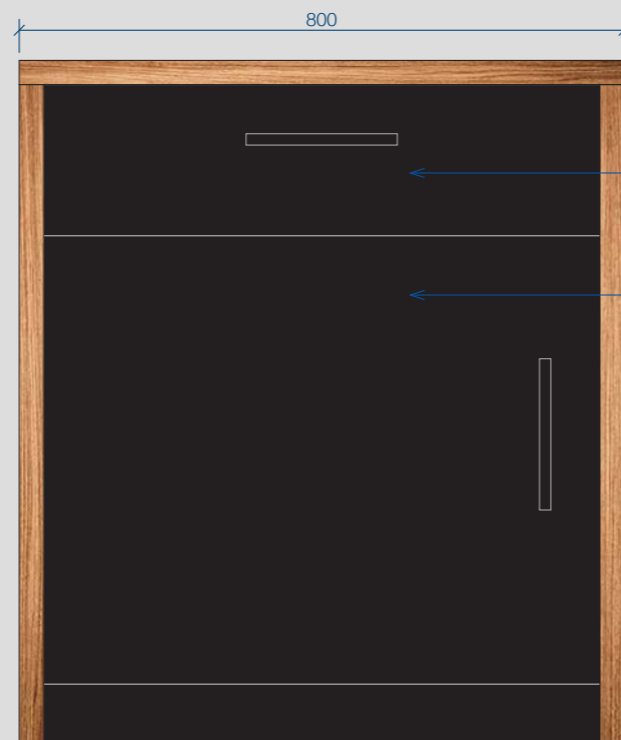


FRONT ELEVATION

200MM HIGH DRAWER

RECESS FOR WATER PURIFIER




SIDE ELEVATION


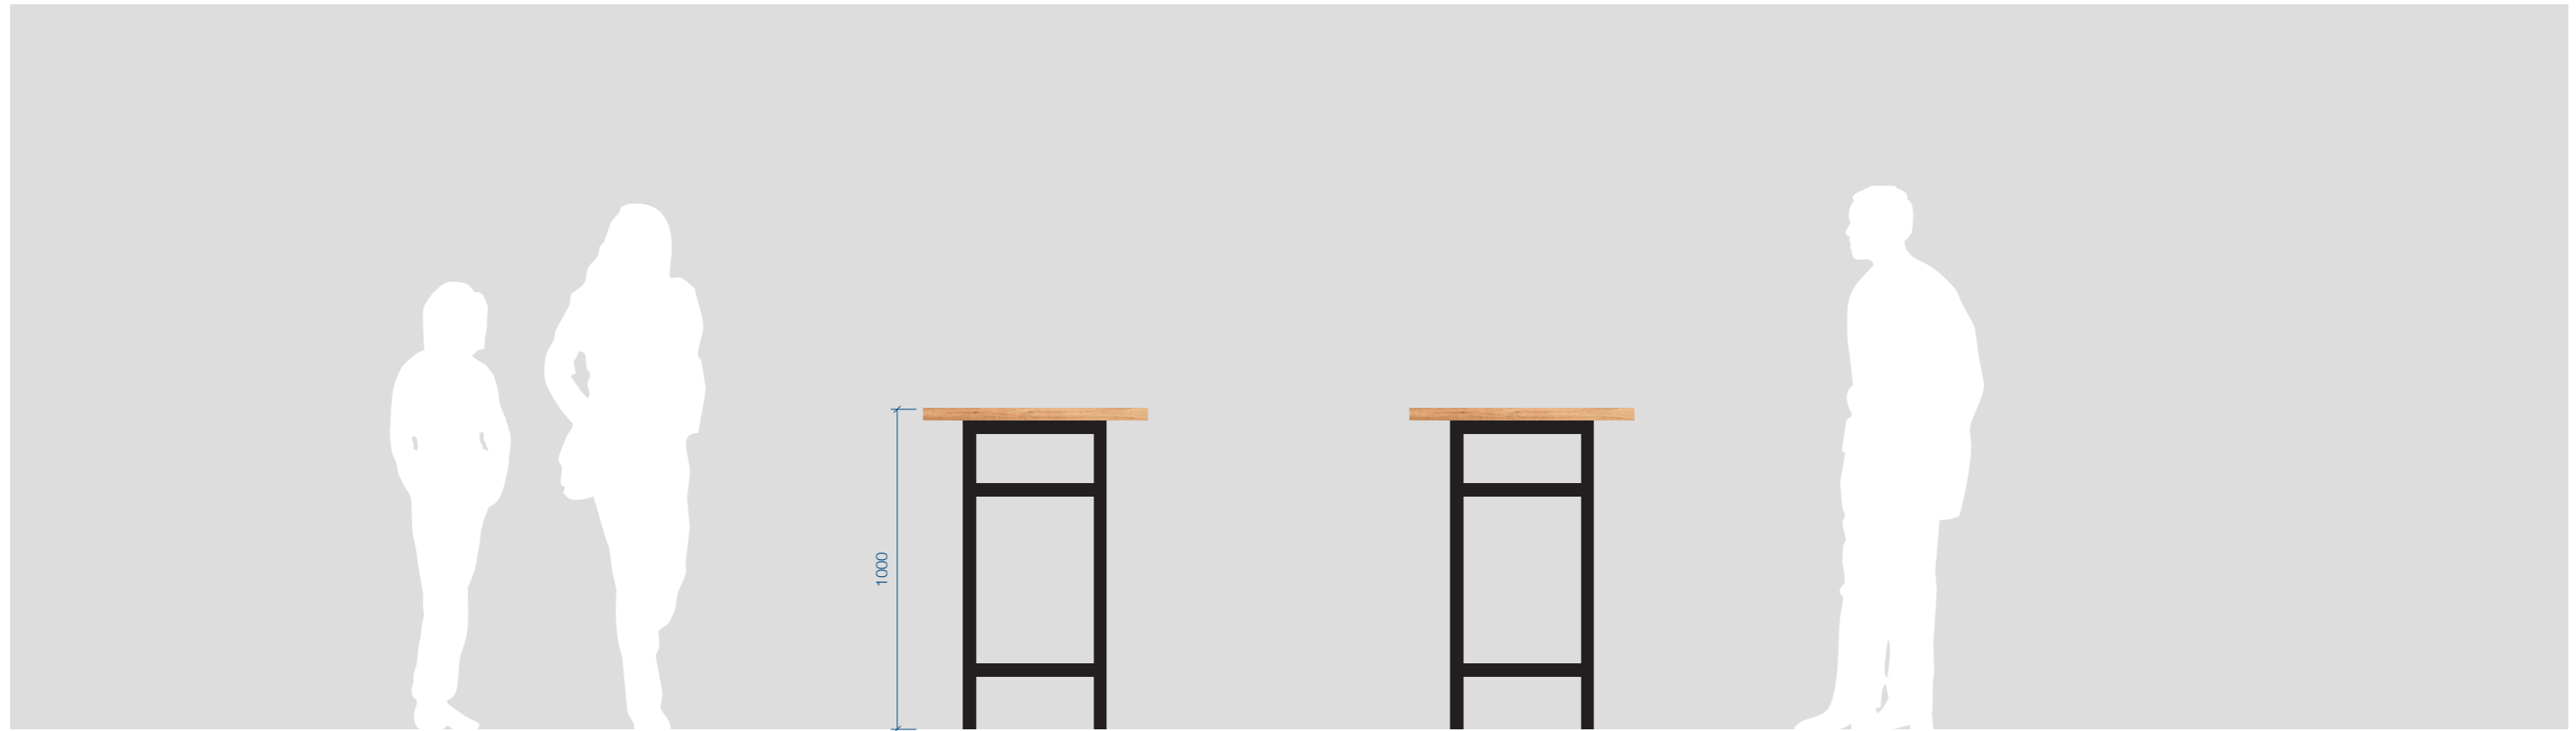


FRONT ELEVATION


SIDE ELEVATION

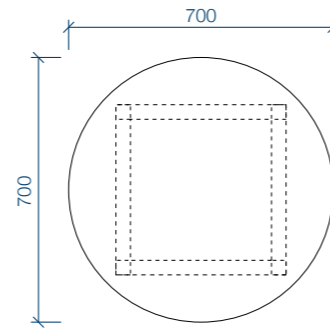


PLAN VIEW

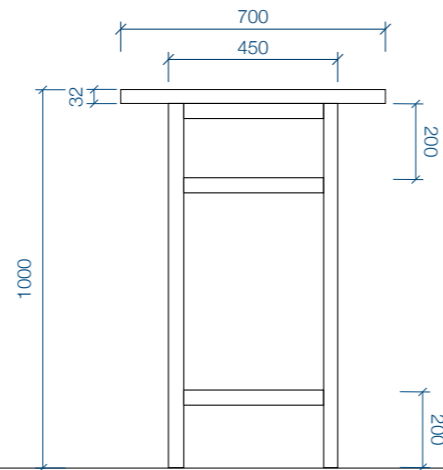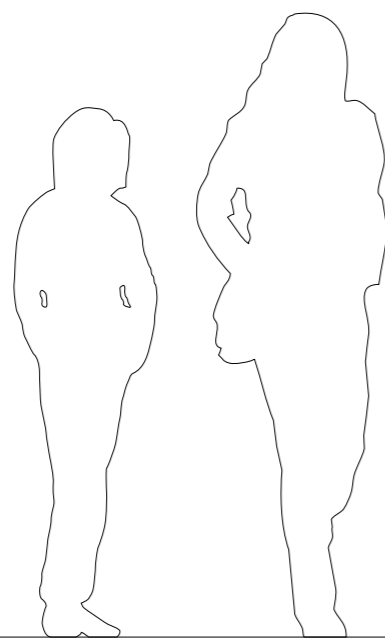


FRONT ELEVATION

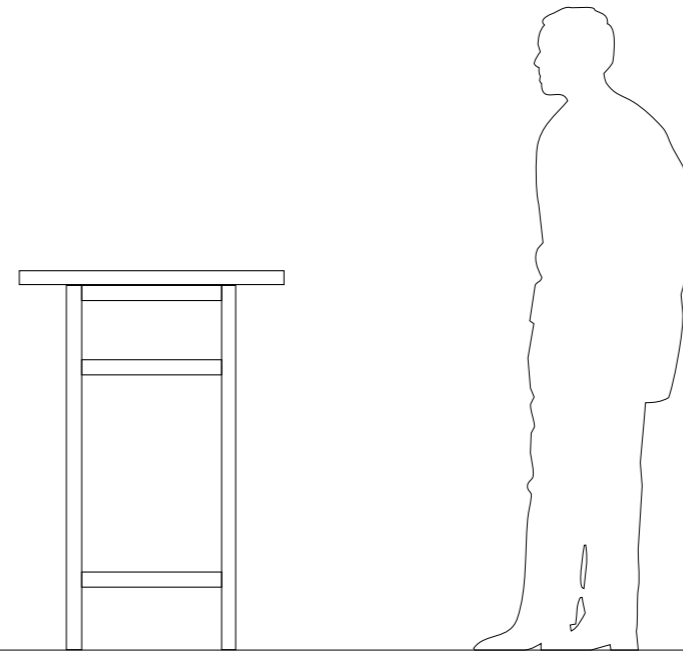


SIDE ELEVATION

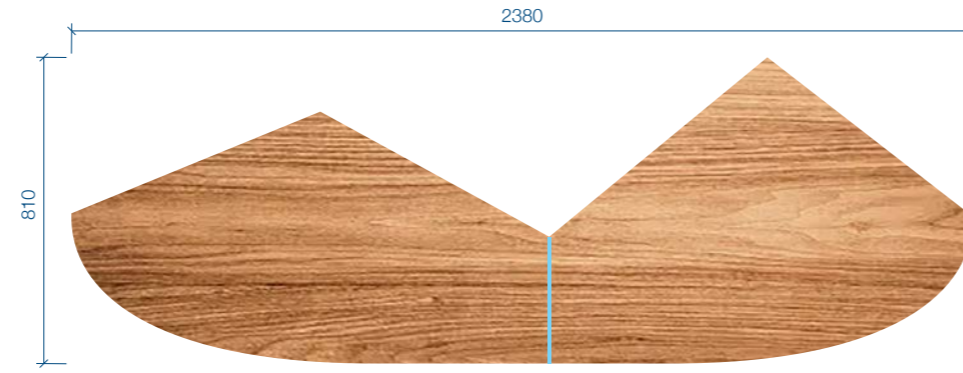


PLAN VIEW

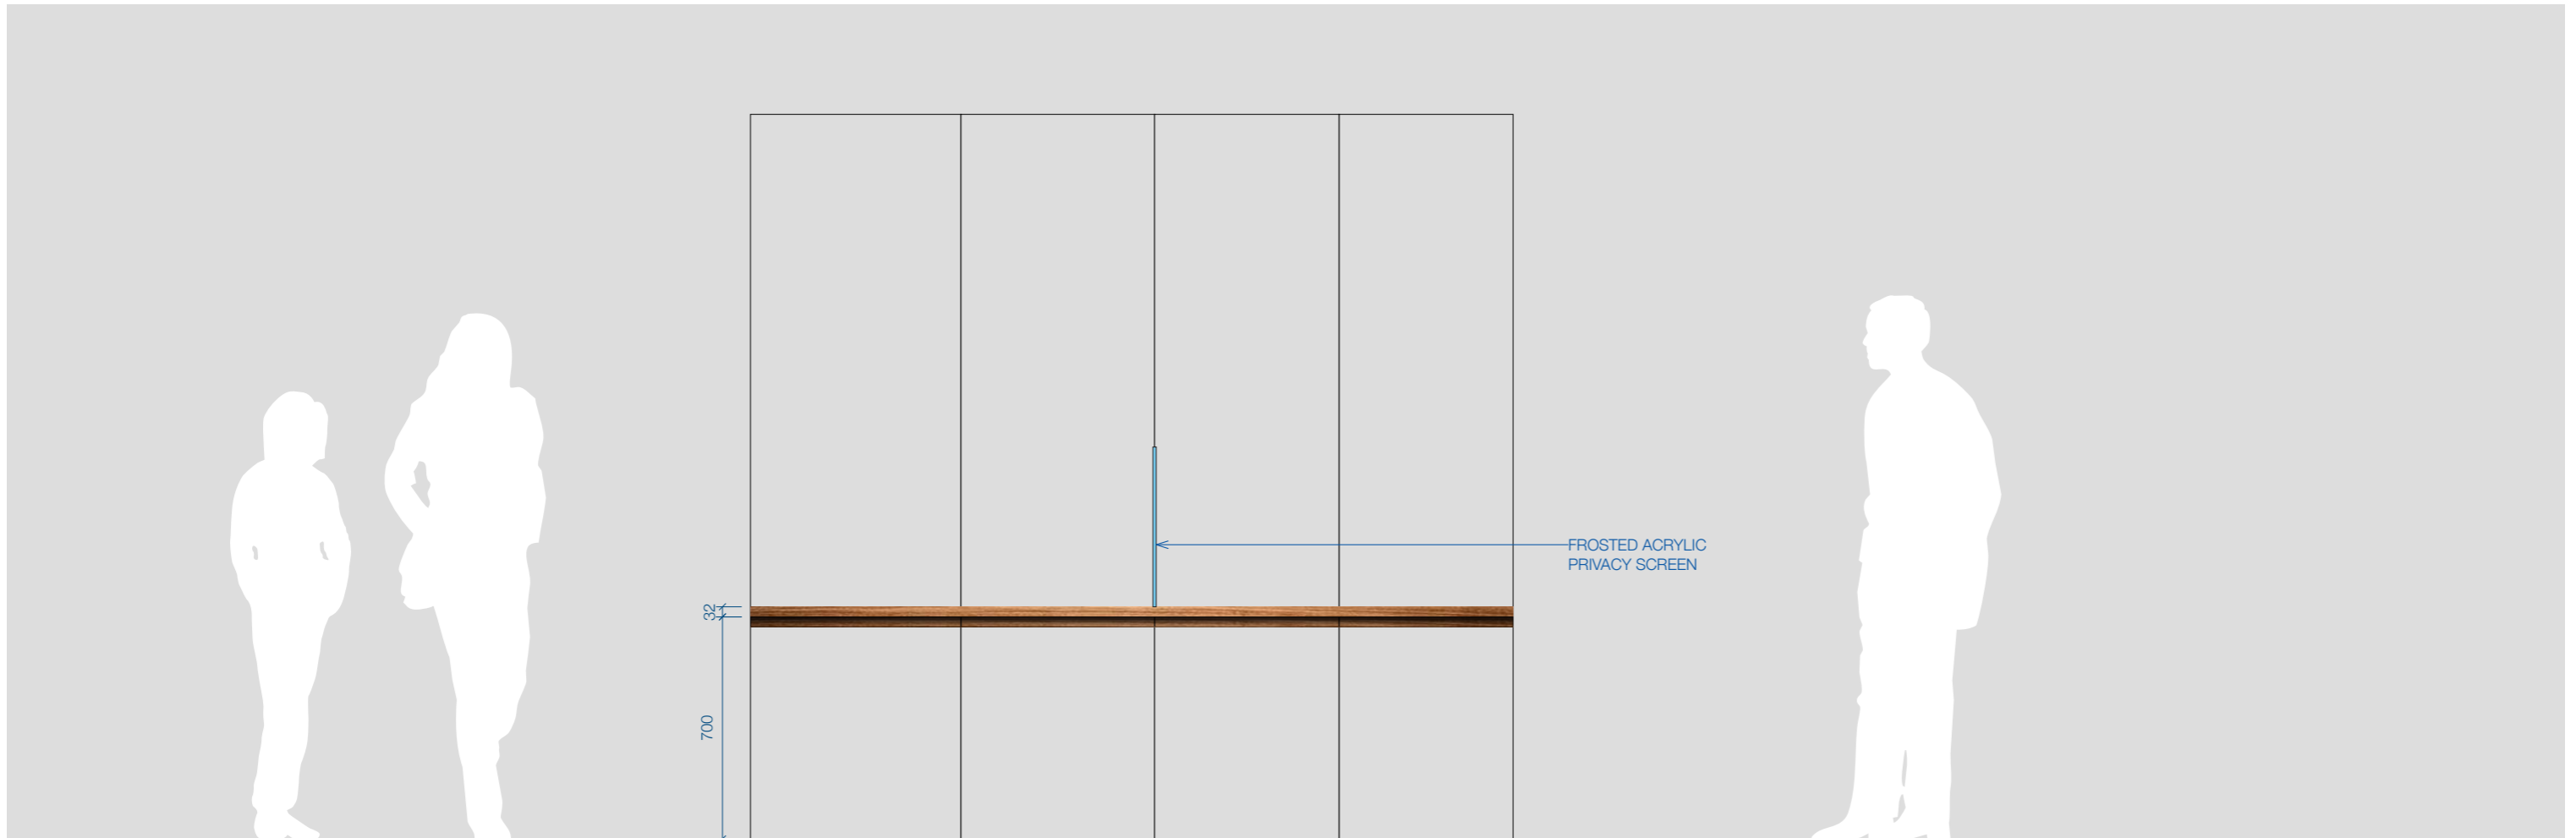


FRONT ELEVATION

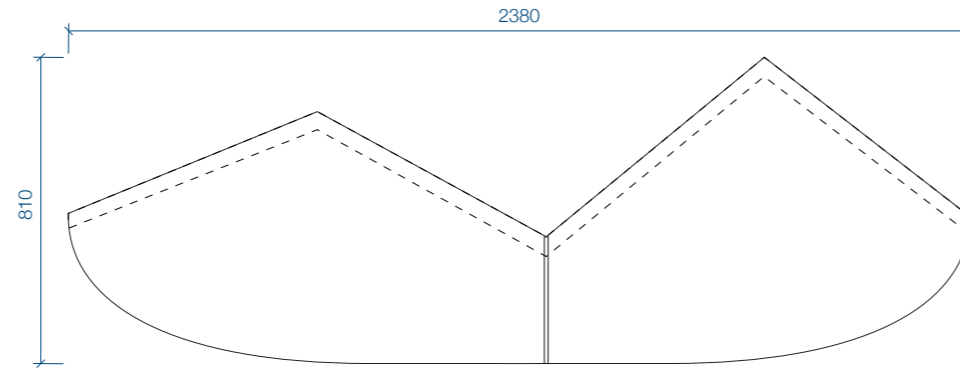



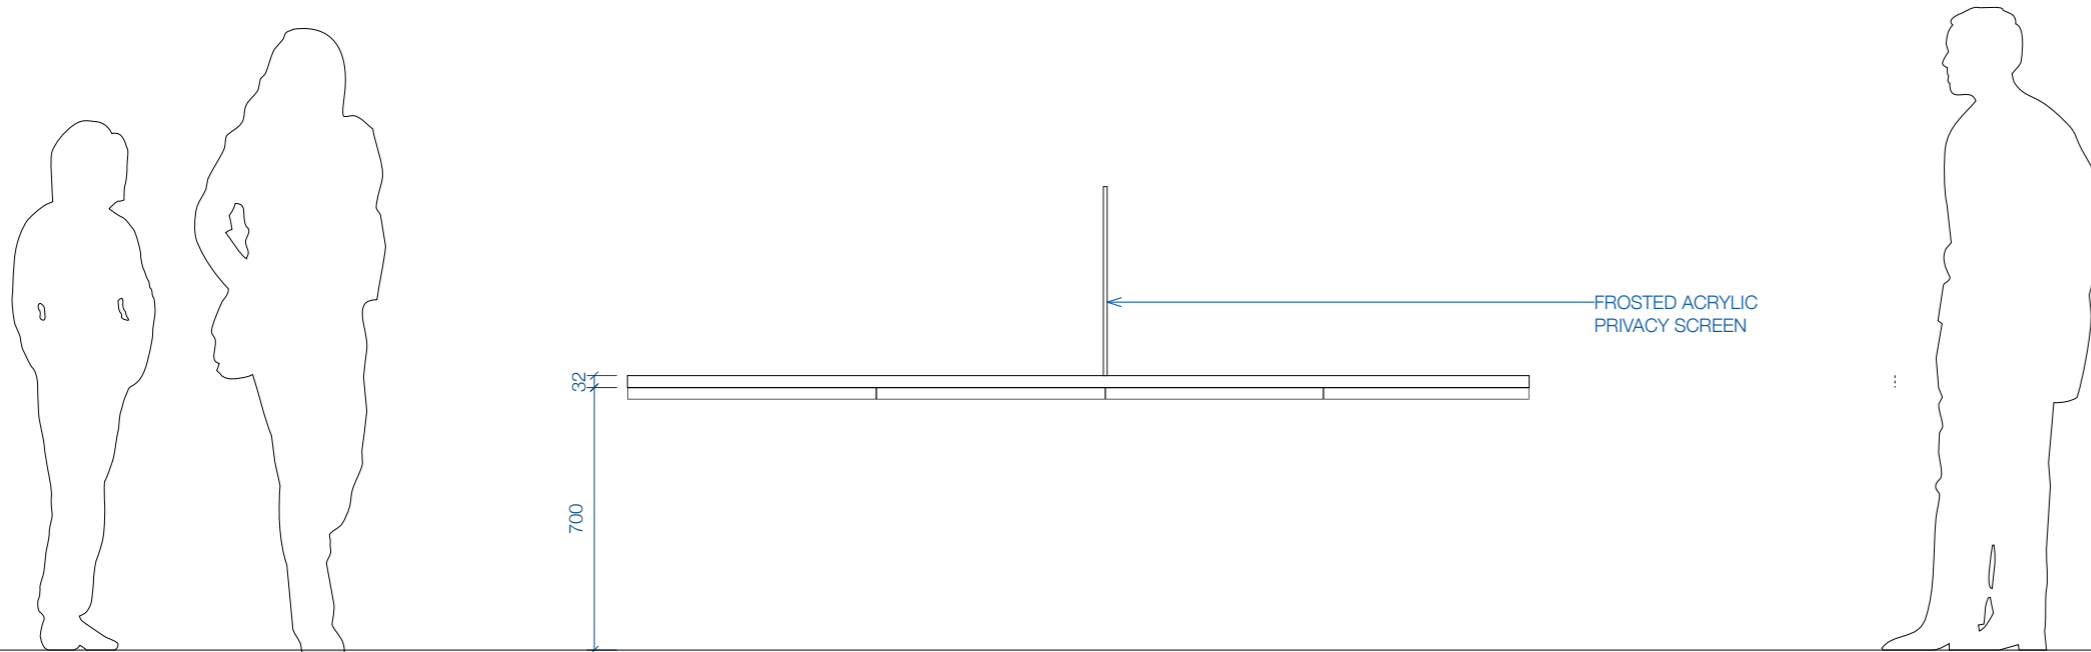

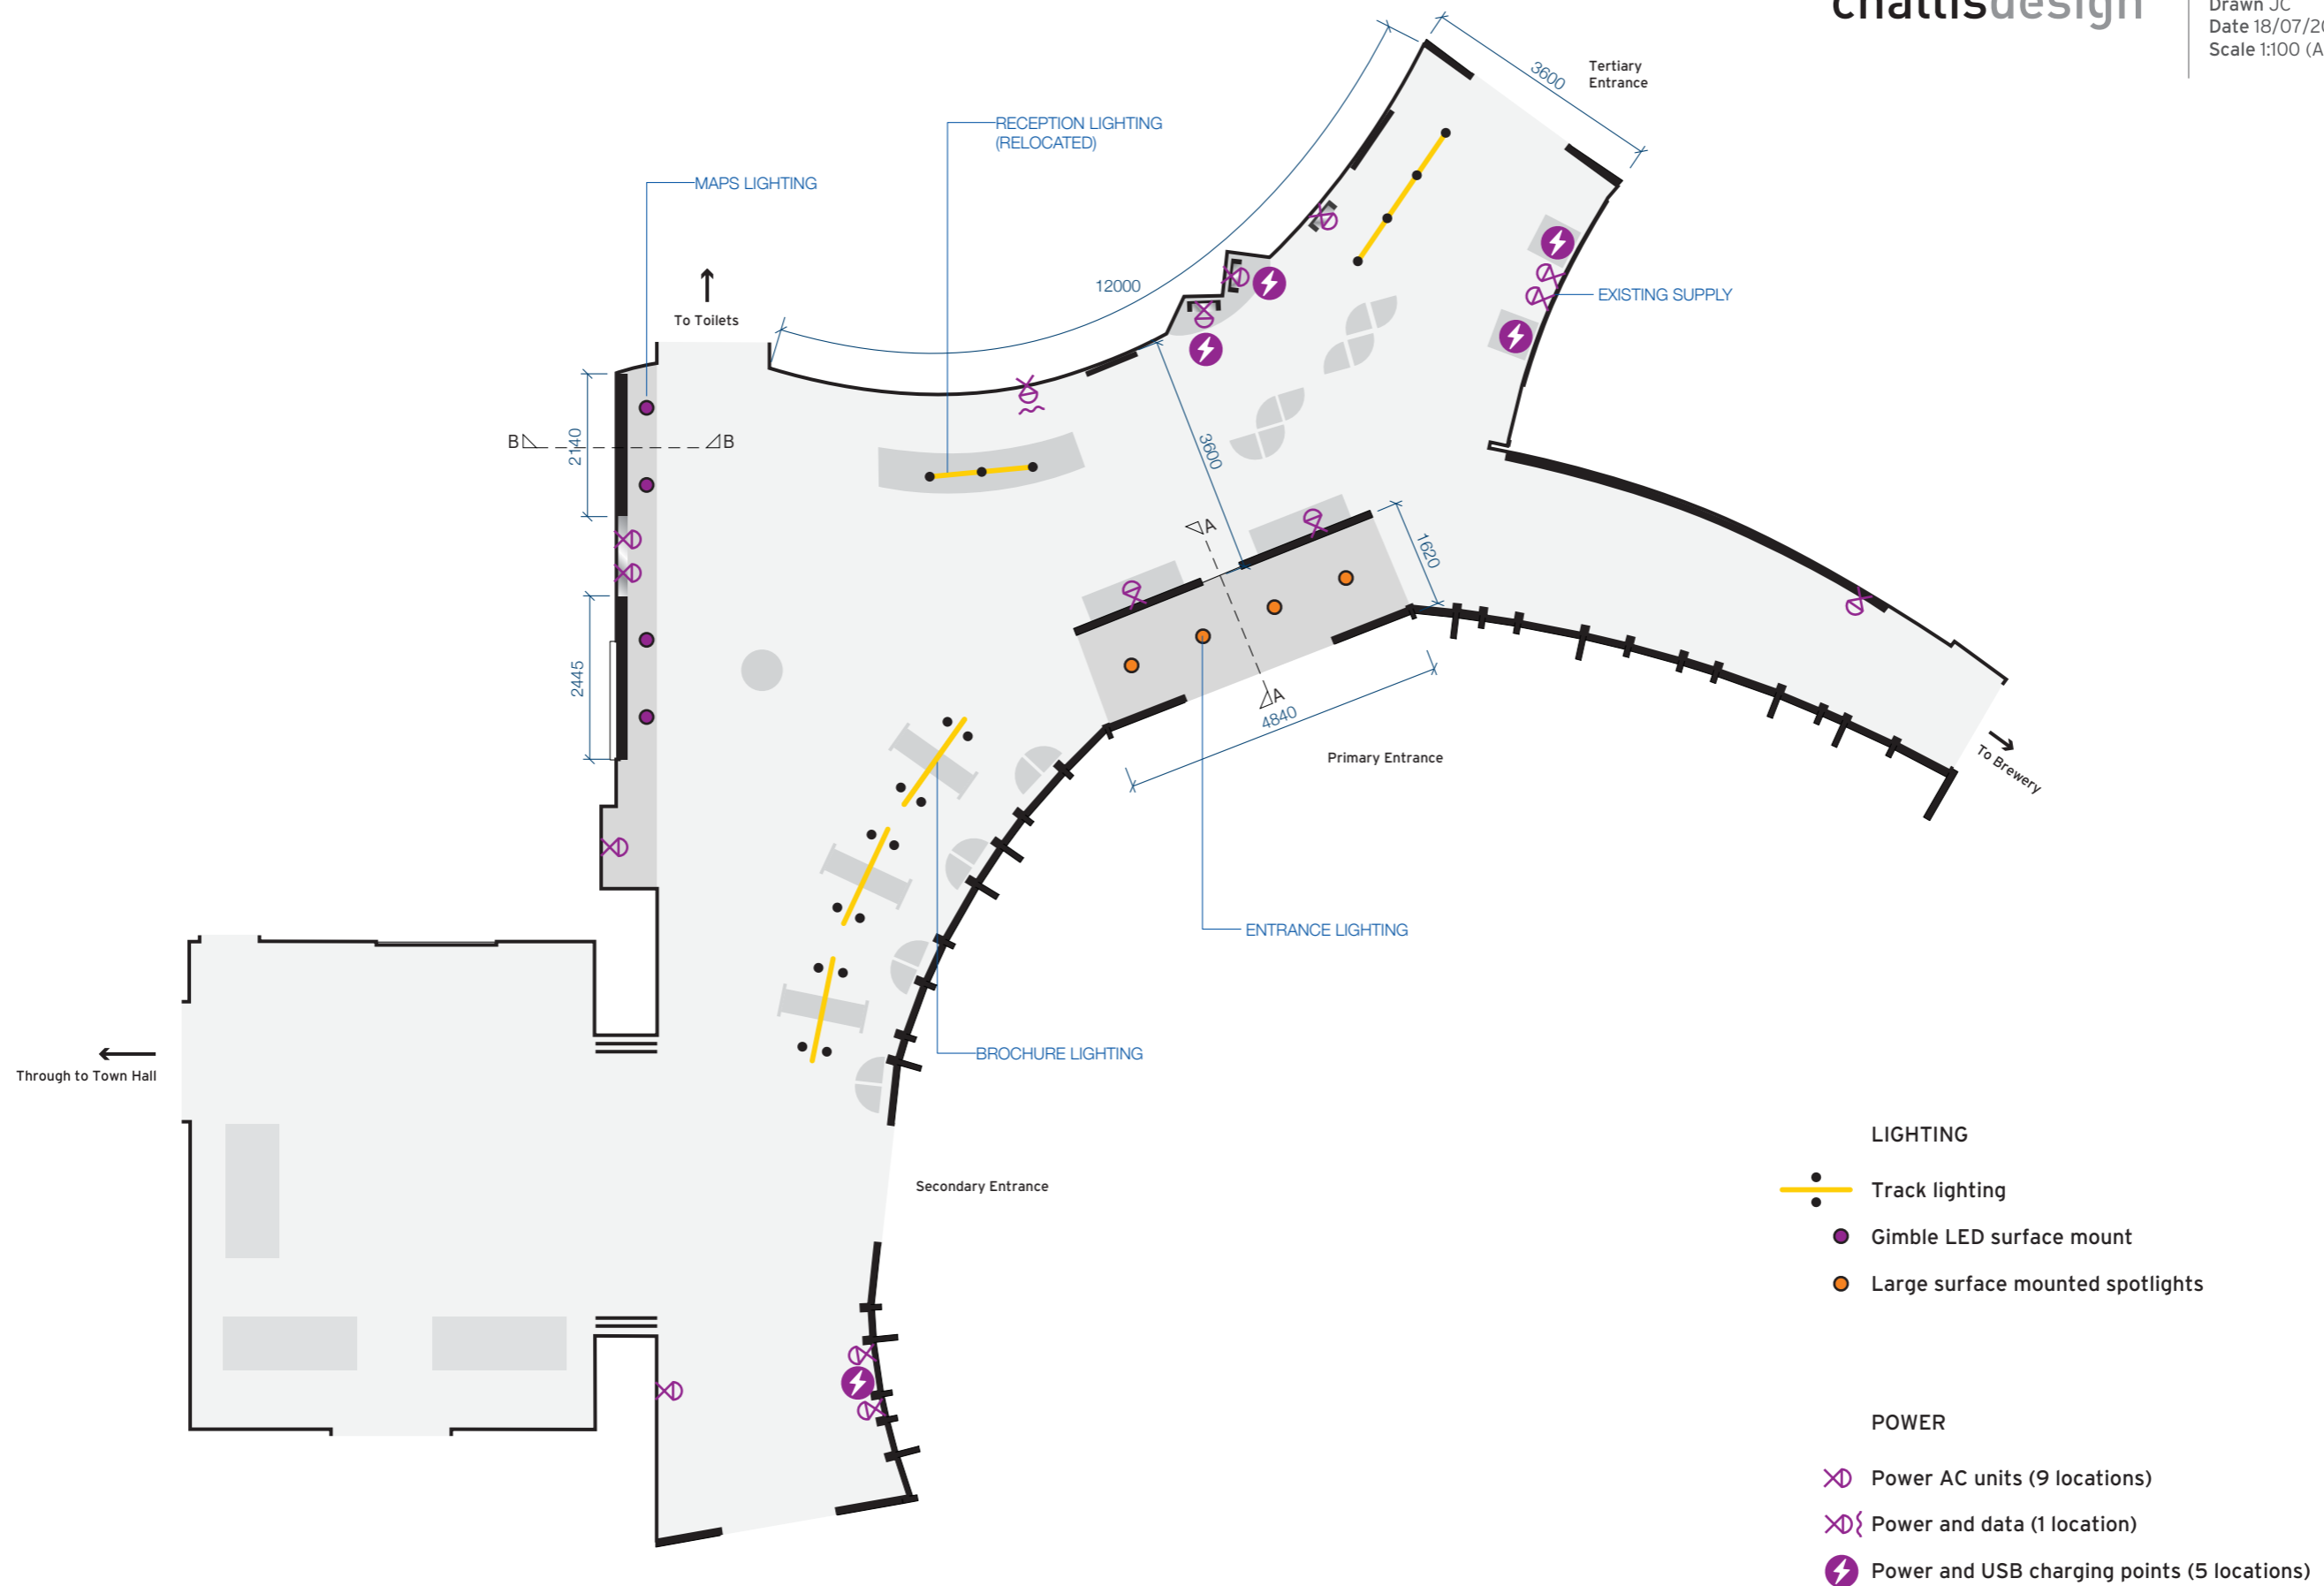

PLAN VIEW



FRONT ELEVATION




- LIGHTING**
-  Track lighting
 -  Gimble LED surface mount
 -  Large surface mounted spotlights
- POWER**
-  Power AC units (9 locations)
 -  Power and data (1 location)
 -  Power and USB charging points (5 locations)

SECTION VIEWS


© These drawings and designs are the sole property of Challis Design and may not be reproduced in any form without permission

Job 2797
Project Halls Gap Visitor Information Centre
Client Northern Grampians Shire Council
Contact Anna Gellert
Drawing type documentation
Drawn JC
Date 16/07/2024
Scale 1:20 (A3)

challisdesign

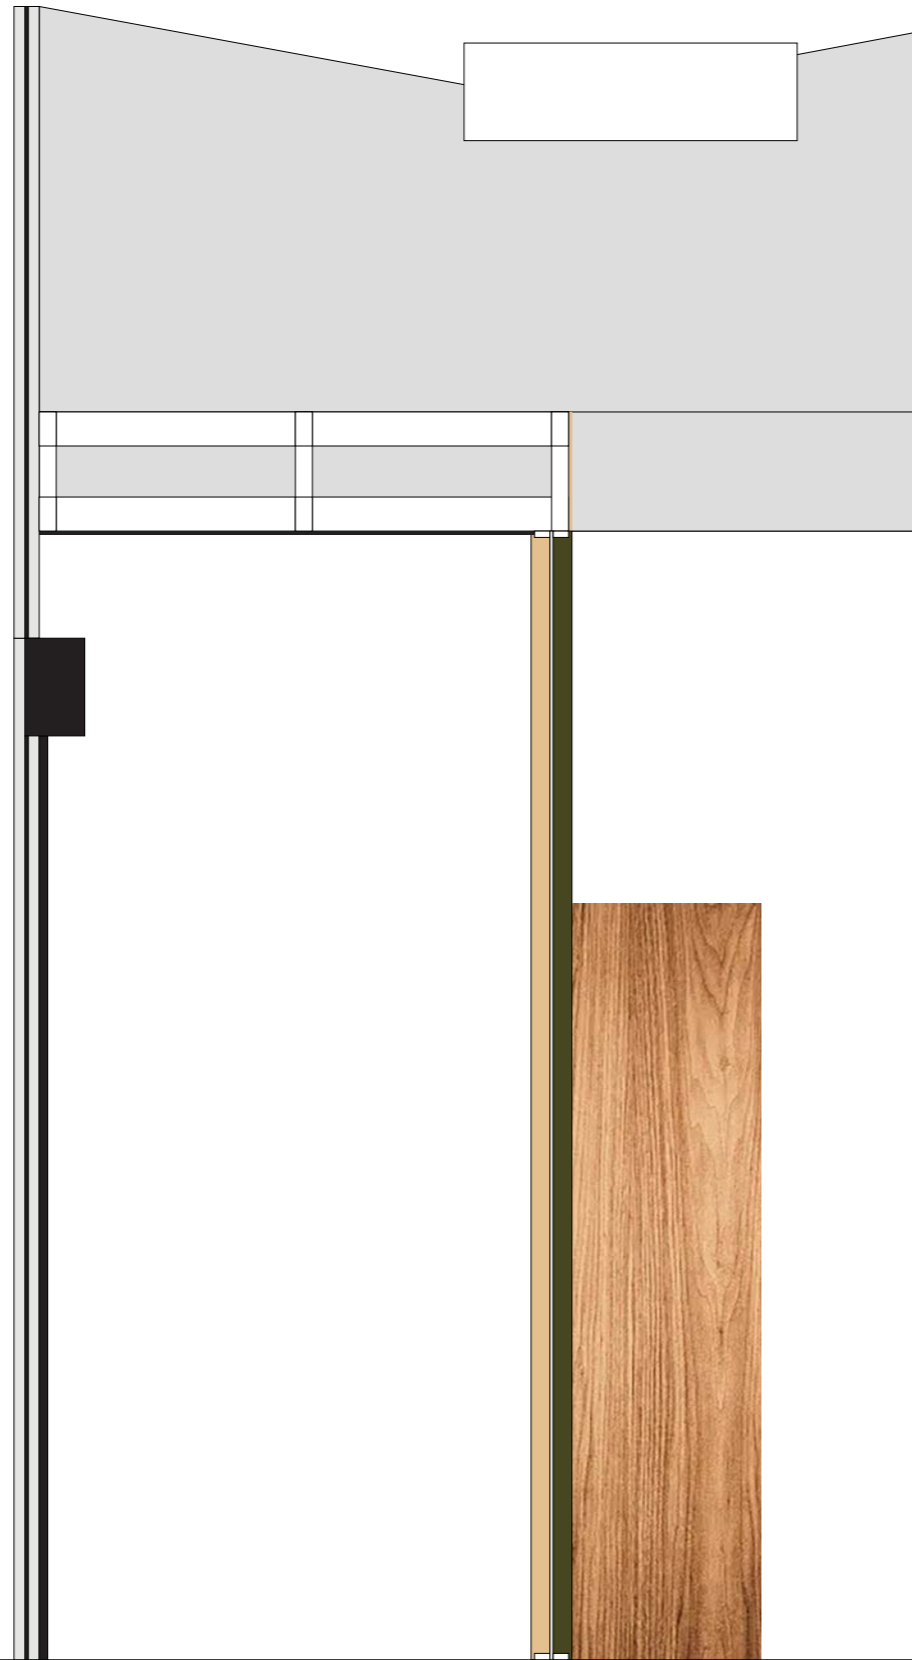

SECTION A:A

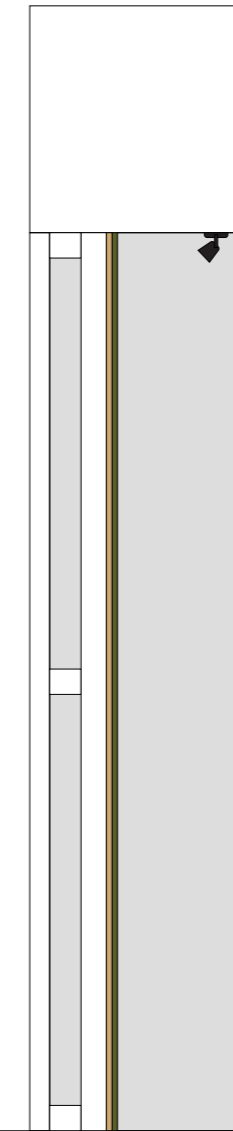

SECTION B:B

Furniture Recommendations



PYE OTTOMAN - SET OF FOUR (4 of)



BORAS 80CM ROUND COFFEE TABLE (2 of)



BRONTE TUB SLED CHAIR
BXF FURNITURE